






HOUSE TYPE A1 FRONT ELEVATION

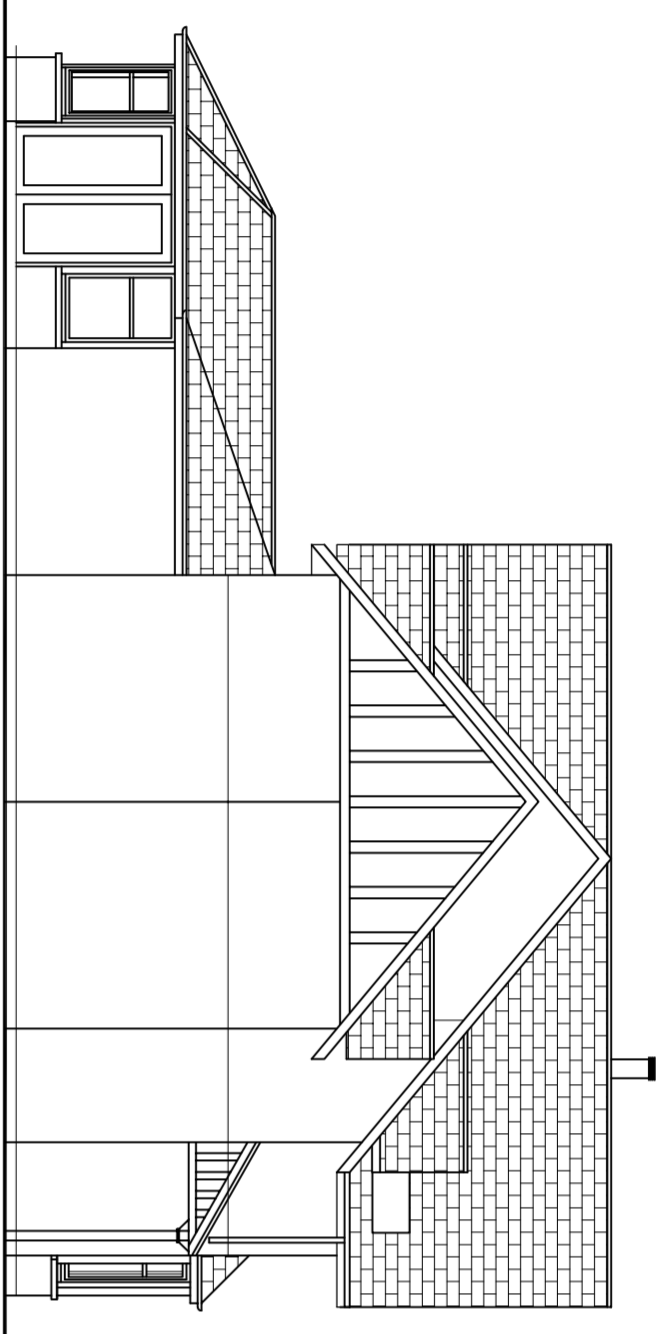


HOUSE TYPE A1 SIDE ELEVATION

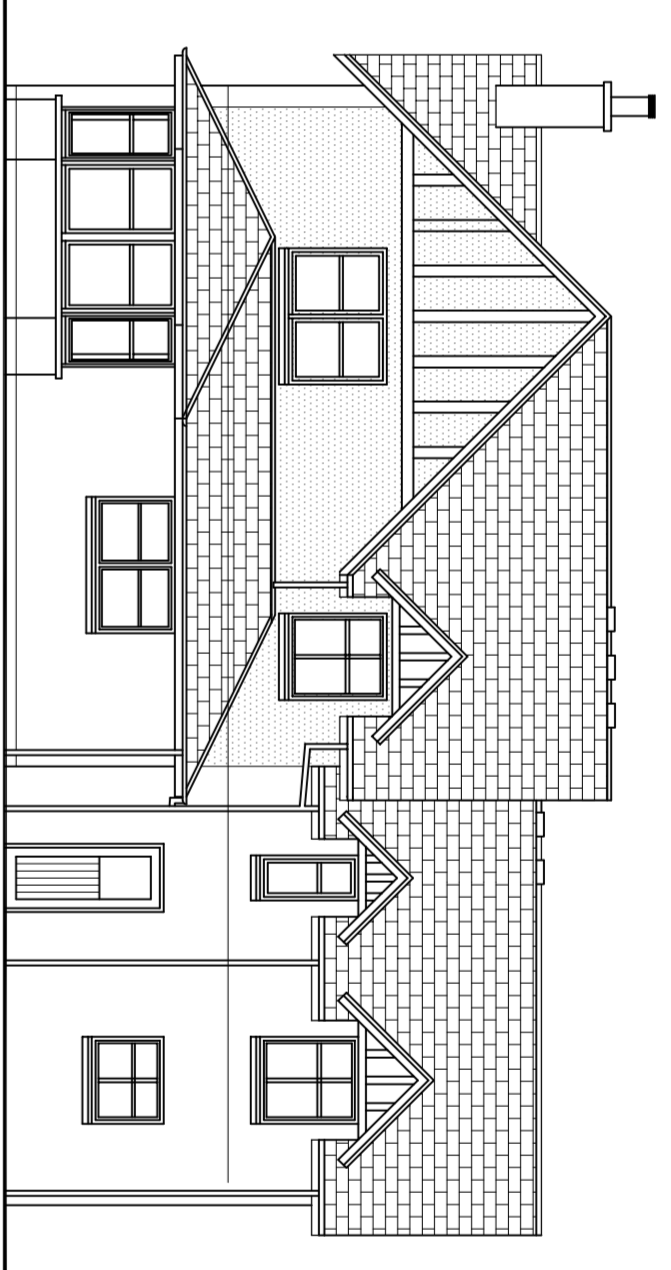


HOUSE TYPE A1 REAR ELEVATION

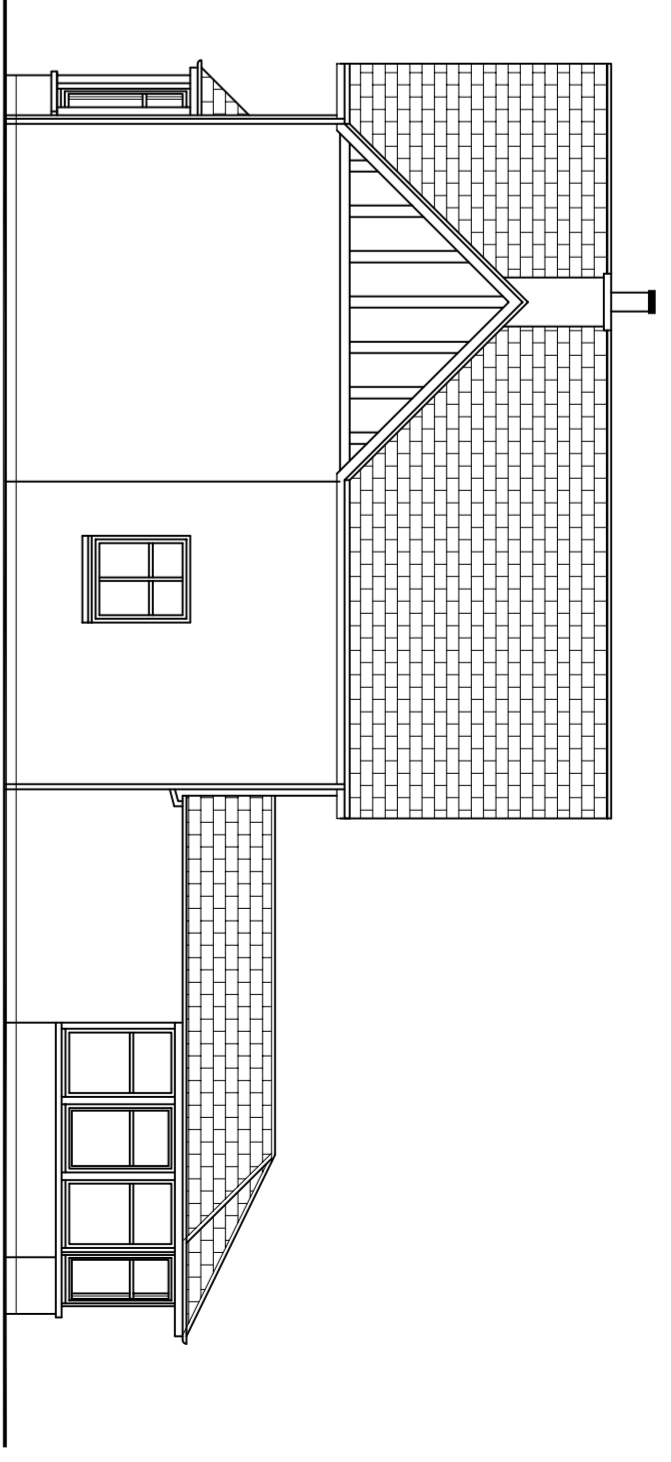

HOUSE TYPE A1 SIDE ELEVATION

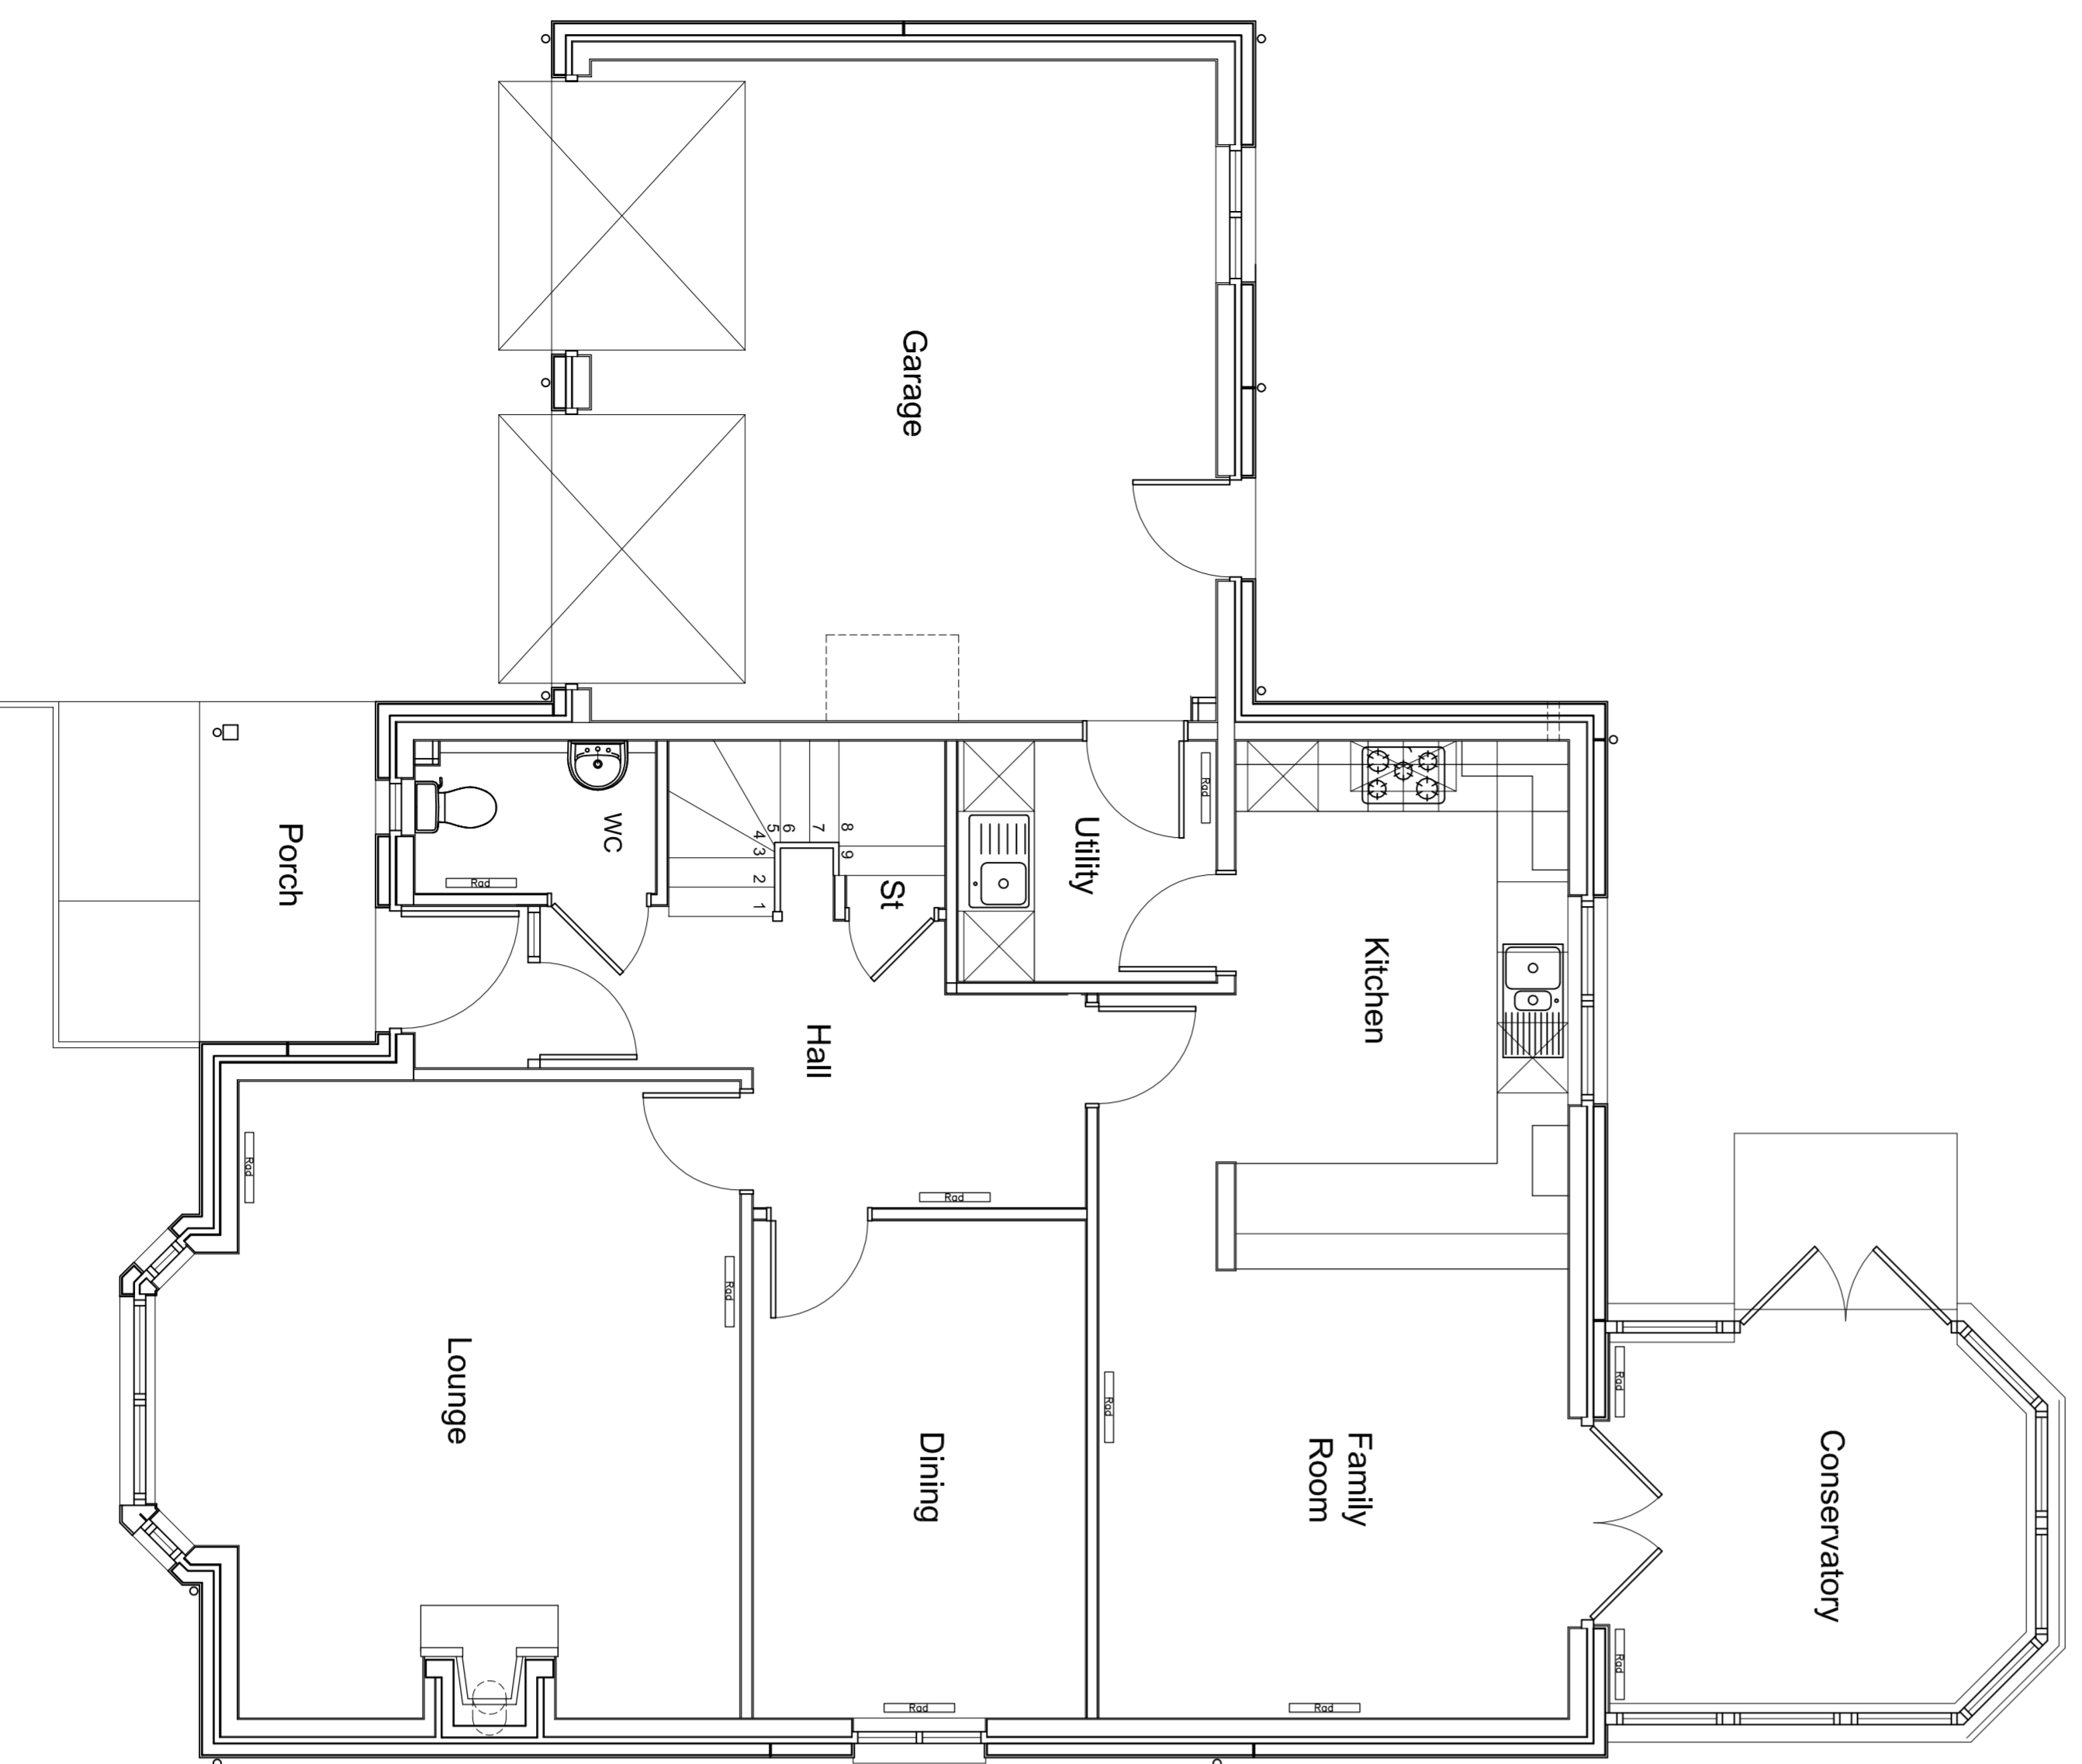

HOUSE TYPE A1 & A2 GROUND FLOOR PLAN

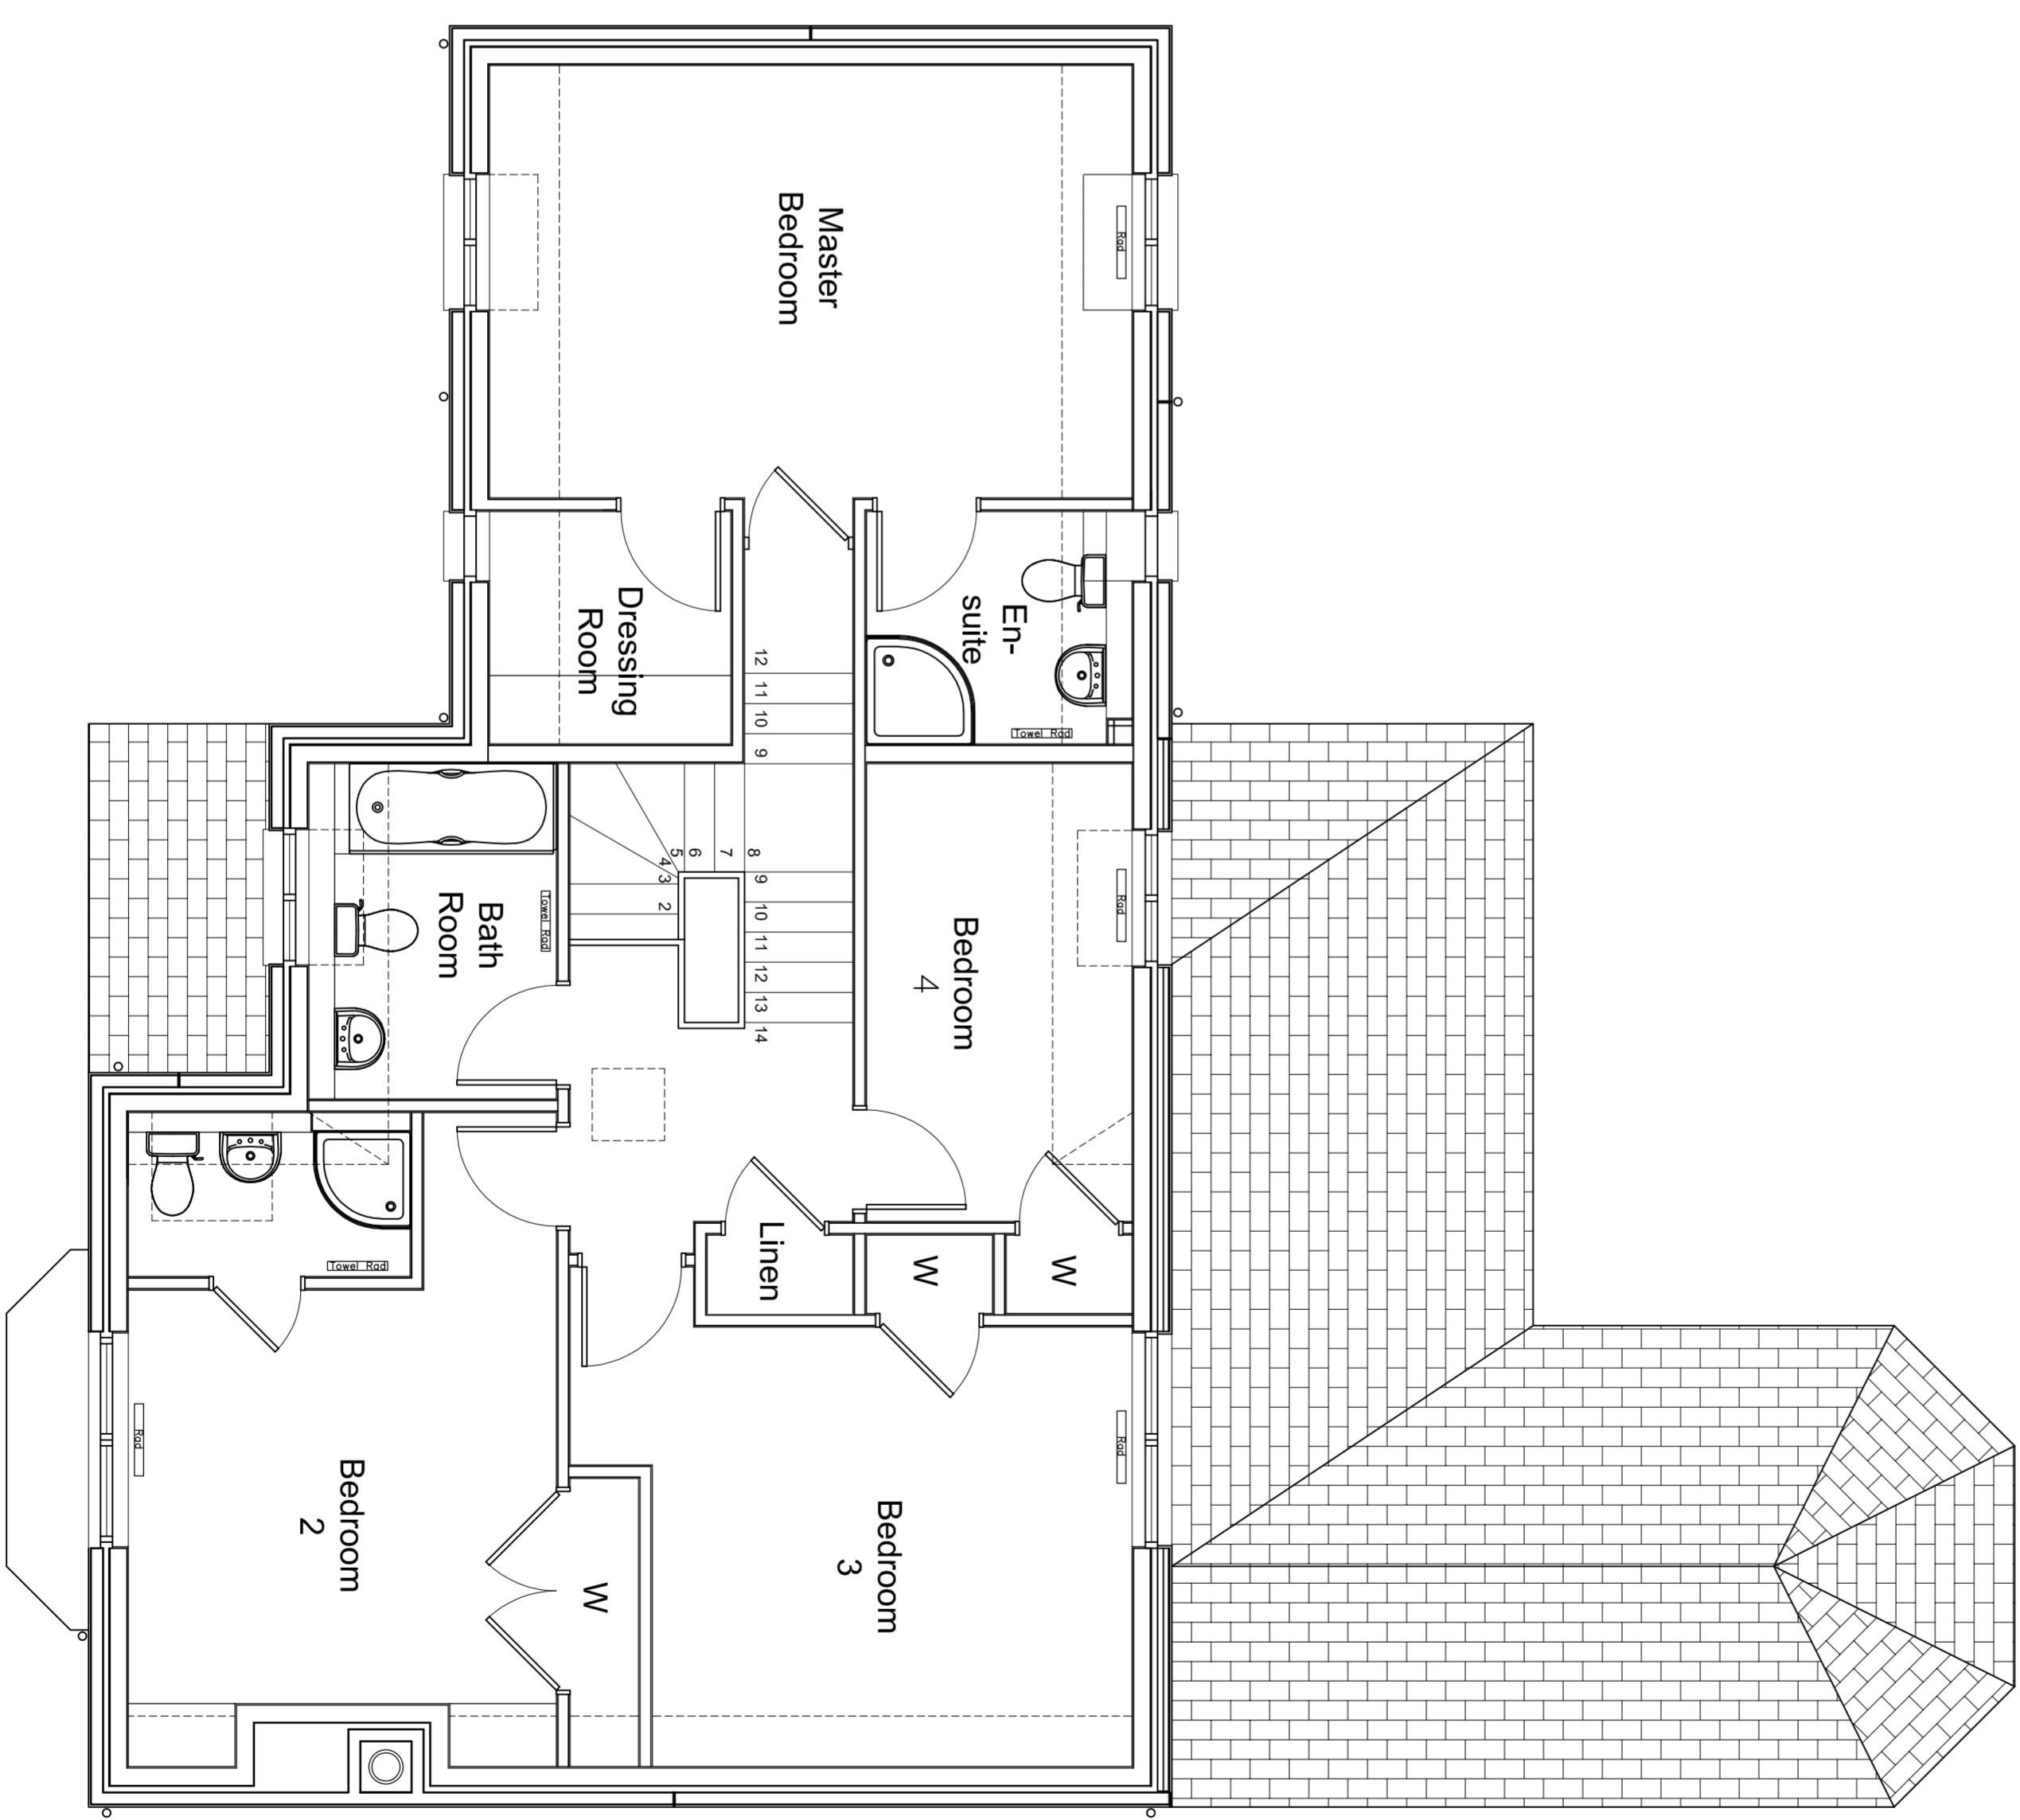

HOUSE TYPE A1 FIRST FLOOR PLAN

Project
Proposed Housing Development
 for Brakley Estates Ltd
 Proposed Plans and Elevations
 House Type A1/A2
 Scale: 1 : 50/100 @ A1 0332
 Pres 01

REV	Description	Date
1	DATE	

D A V I D
M U R R A Y
 ARCHITECTS
 L I M I T E D
 CHARTERED ARCHITECTS
 The Palace, Southfields Road, London, N15 6PU
 Telephone: 0203 7096000 Fax: 0203 7096001
 E-Mail: admin@dmu-architects.co.uk