



HOUSE TYPE D FIRST FLOOR PLAN




HOUSE TYPE D GROUND FLOOR PLAN

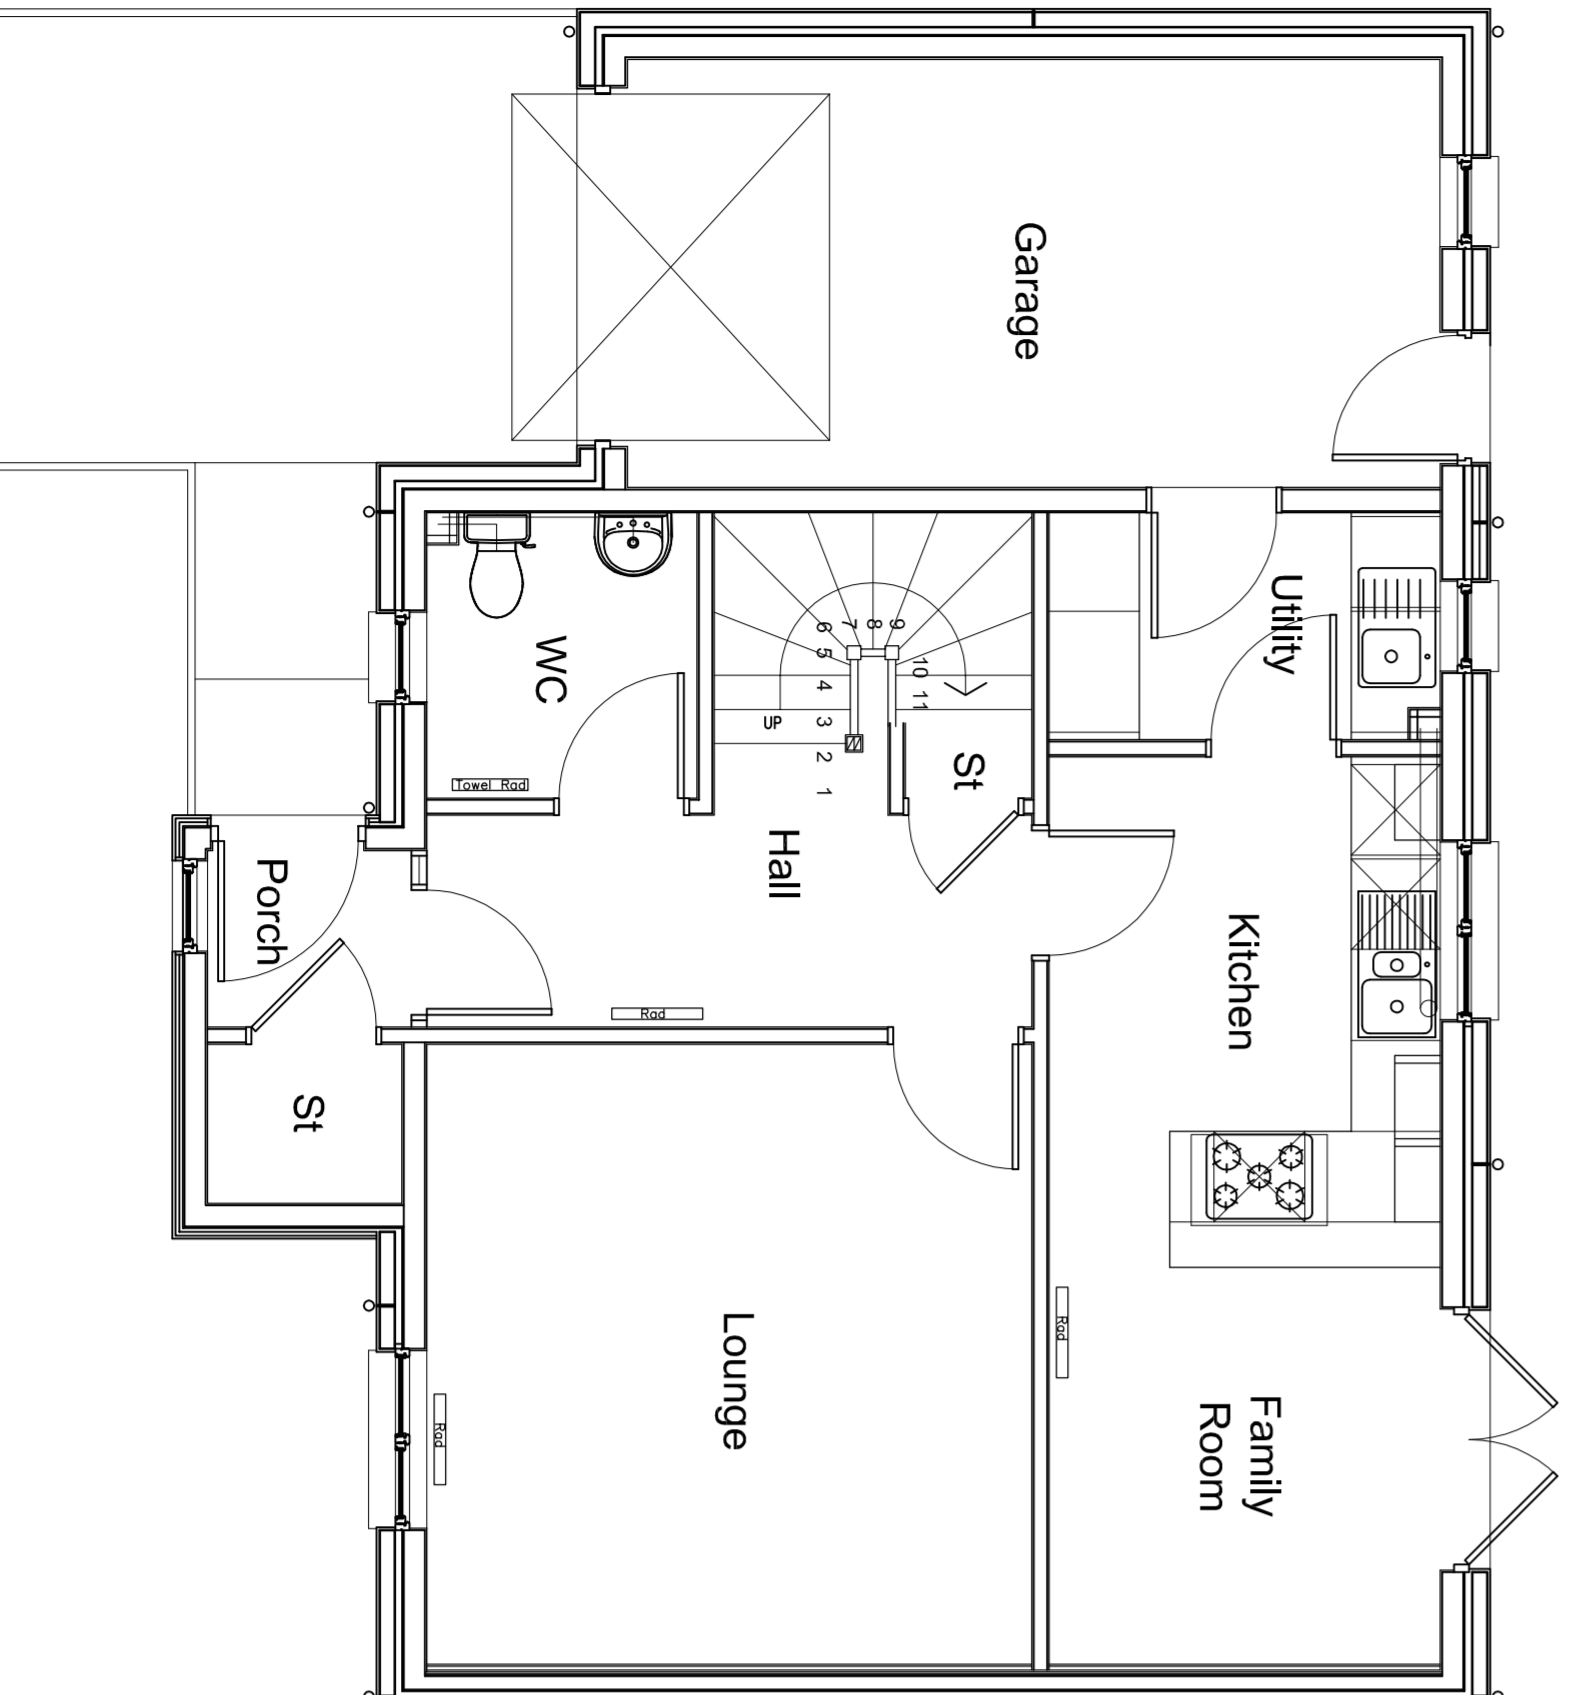


HOUSE TYPE D FRONT ELEVATION
(GABLE PORCH)
PLOTS 8, 9, 12 AND 13

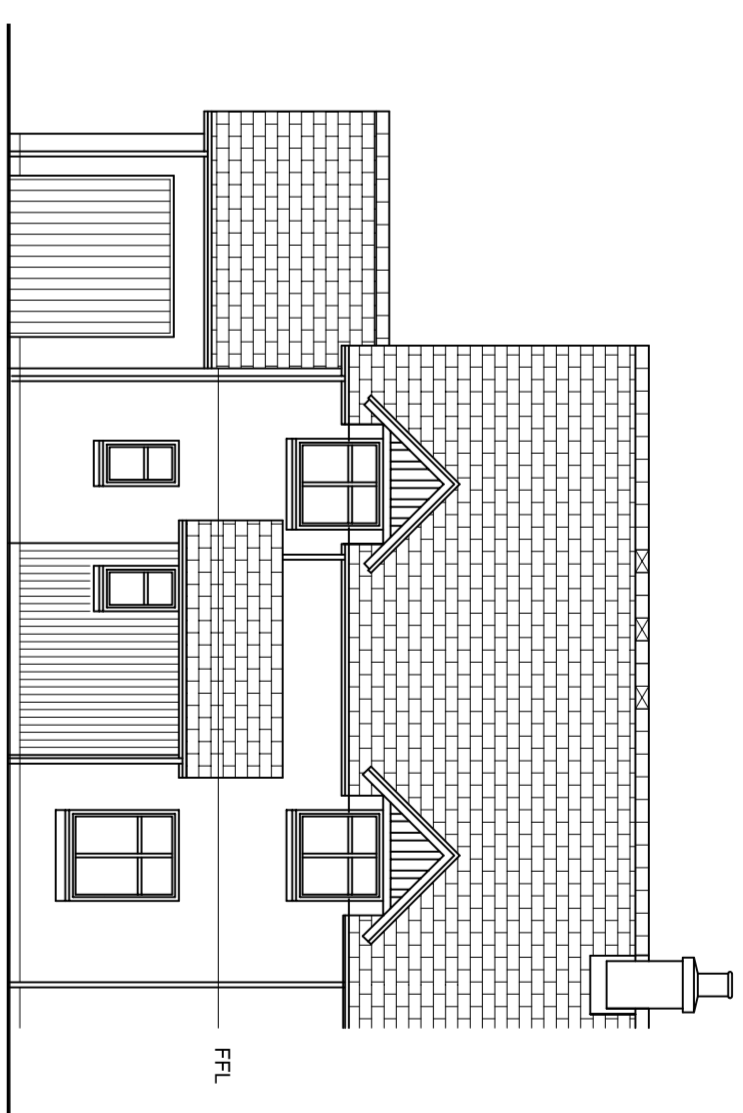


HOUSE TYPE D FRONT ELEVATION
(LEAN-TO PORCH)
PLOTS 10, 11, 14 AND 15

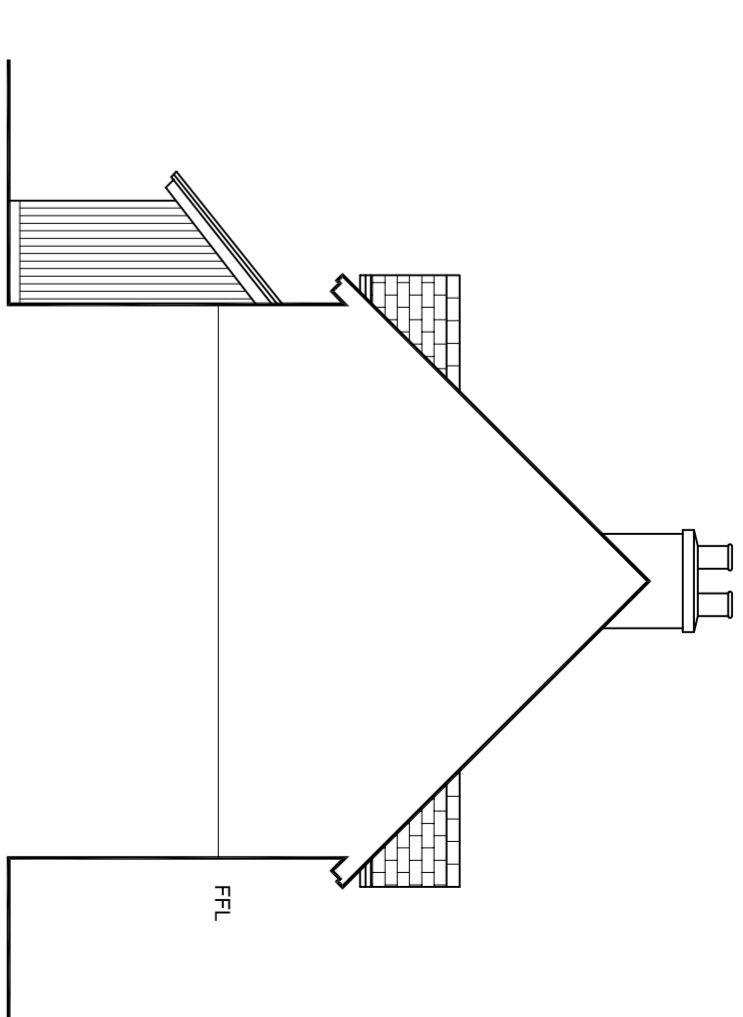


HOUSE TYPE D SIDE ELEVATION
(LEAN-TO PORCH)
PLOTS 10, 11, 14 AND 15

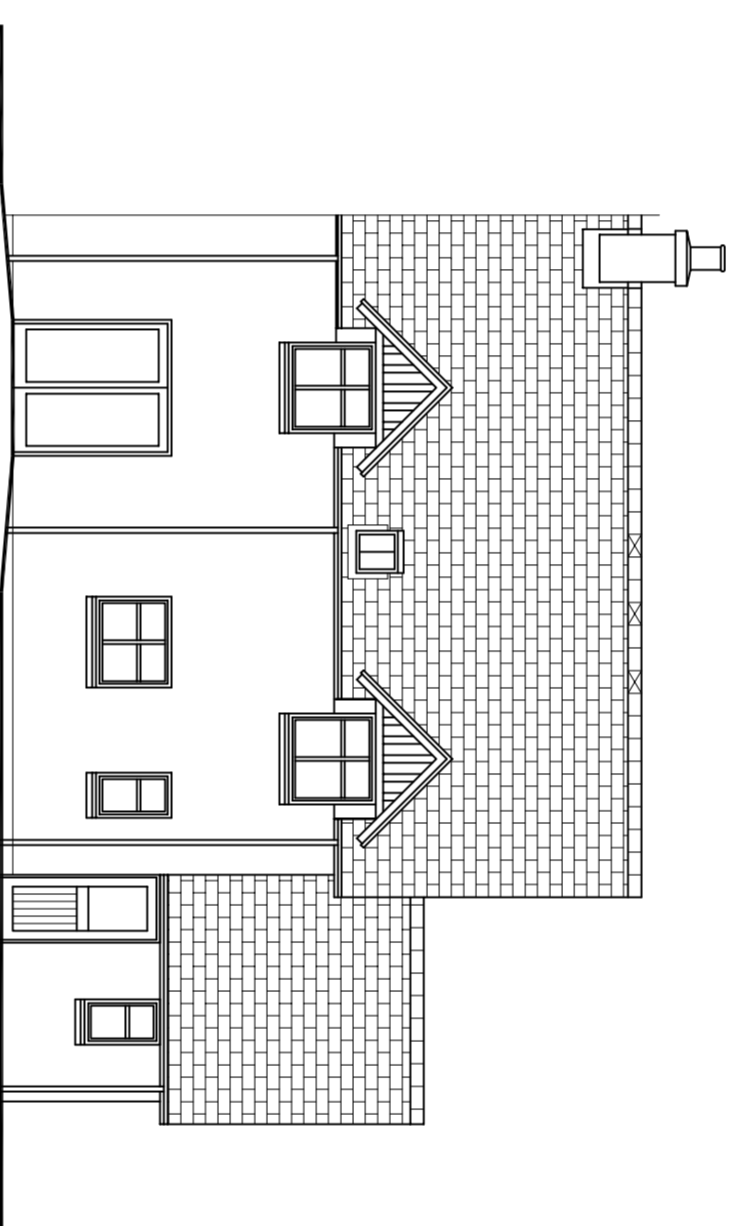


HOUSE TYPE D REAR ELEVATION

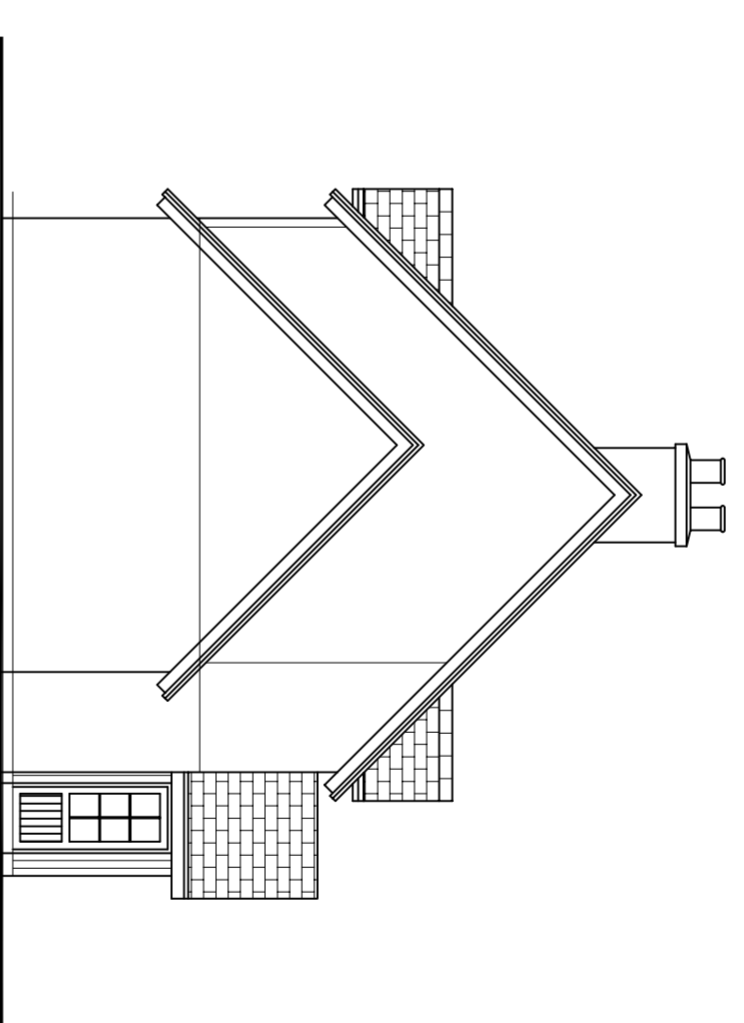

HOUSE TYPE D GABLE ELEVATION
(GABLE PORCH)

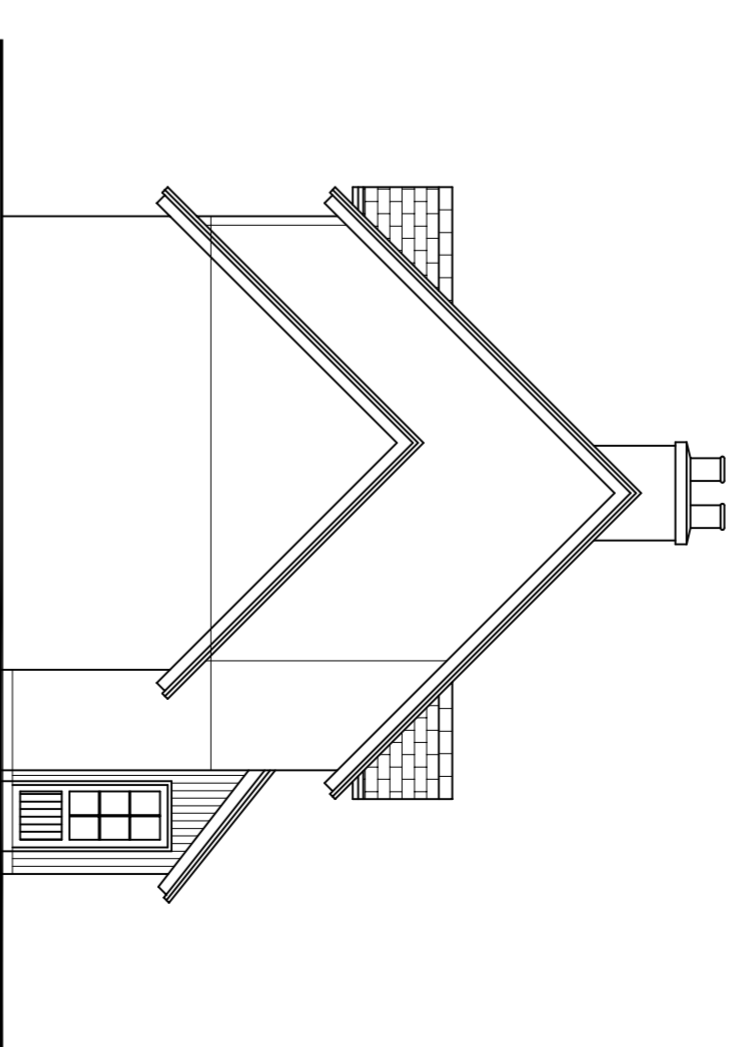


HOUSE TYPE D GABLE ELEVATION
(LEAN-TO PORCH)

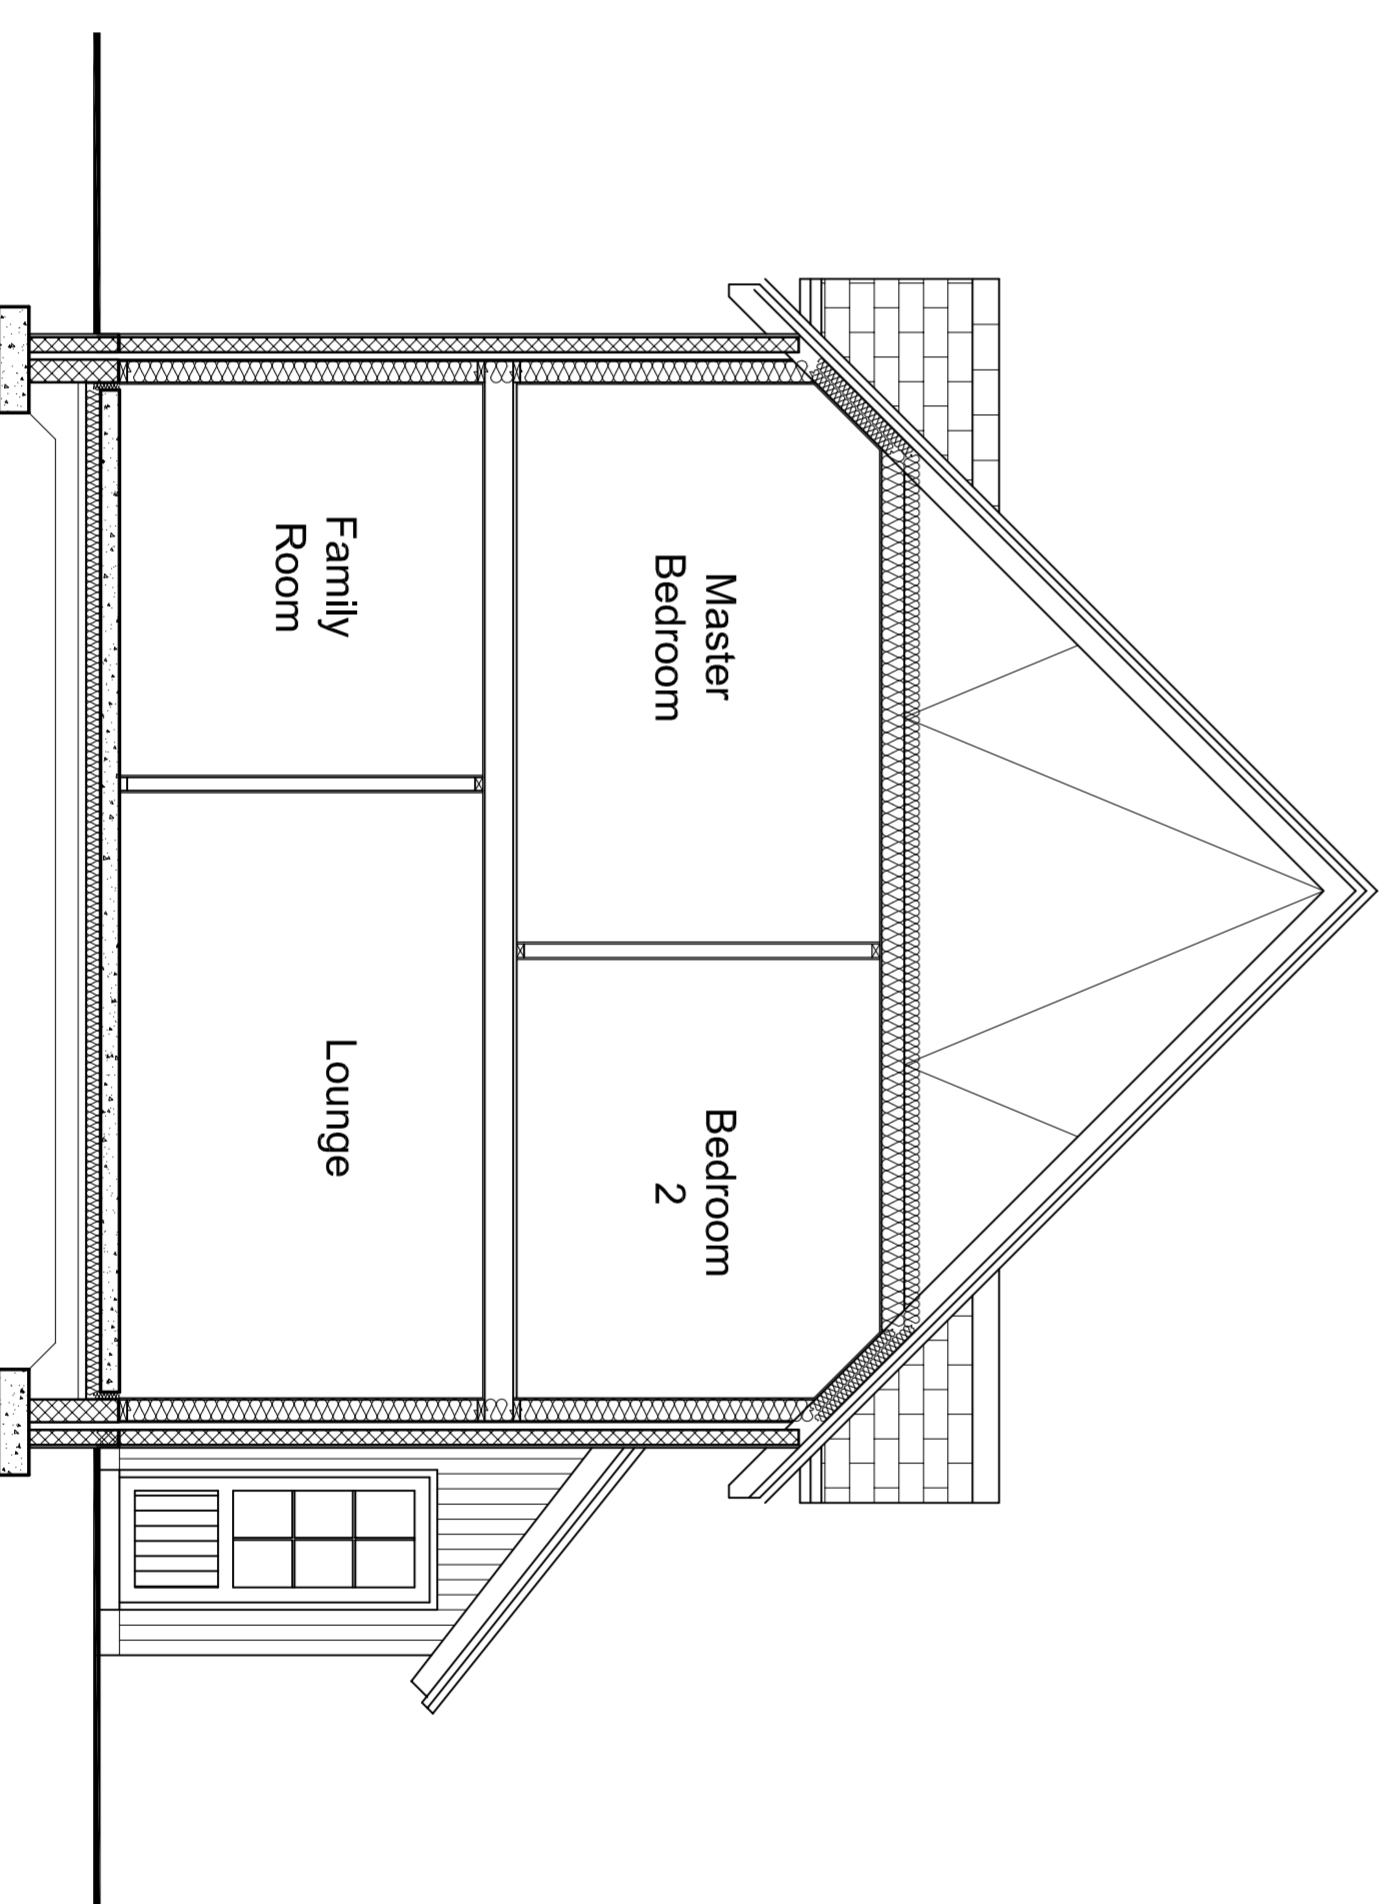

HOUSE TYPE D SECTION

1 : 50

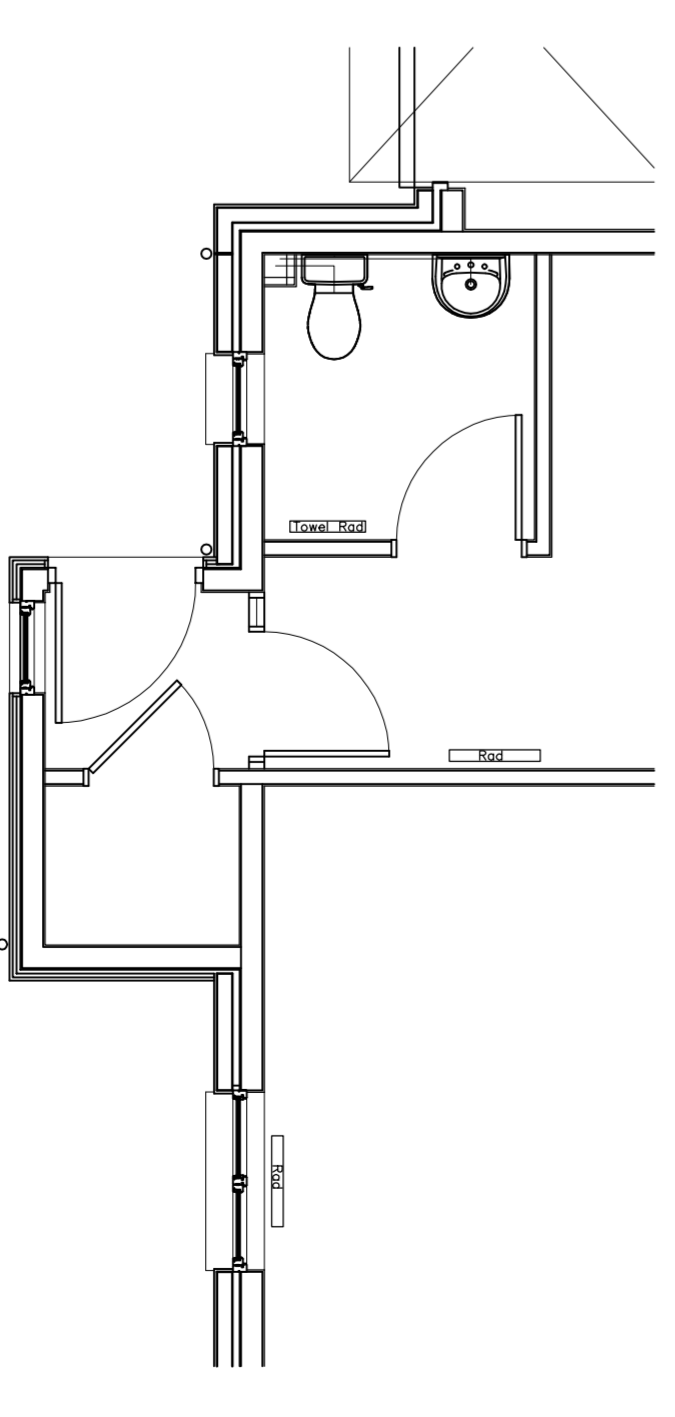

HOUSE TYPE D PART GROUND FLOOR PLAN
(LEAN-TO PORCH)

REV	DESCRIPTION	DATE

Project Proposed Housing Development Tames for Brakley Estates Ltd	Drawn H Macklin
Title Proposed Plans and Elevations House Type D	Check H Macklin
Scale 1 : 50/100 @ A1	Date 0332 Pcs 05

D A V I D M U R R A Y ARCHITECTS L I M I T E D	CHARTERED ARCHITECTS
The Palace, 54-56, 70-70A, 70-70B, 70-70C, 70-70KL, 70-70KM, 70-70KN, 70-70ZZ	Telephone 01224 709600 Fax 01224 709601 E-Mail admin@dam-architects.co.uk