




HOUSE TYPE A2 SIDE ELEVATION

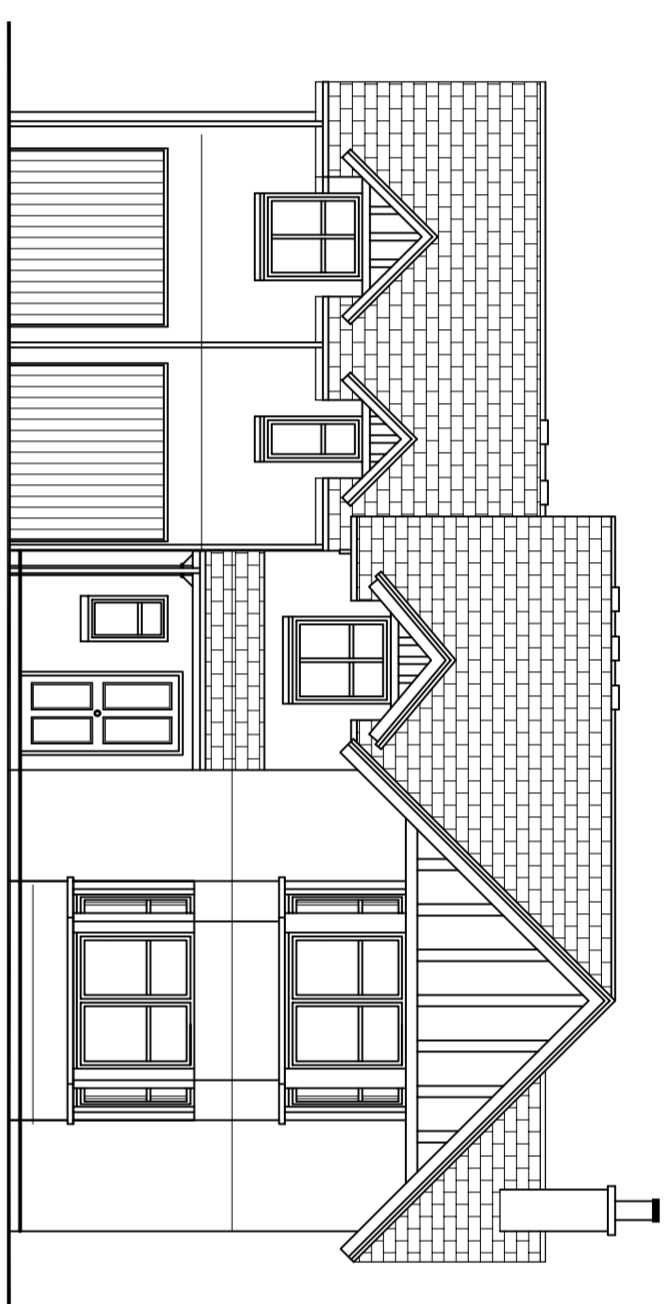


HOUSE TYPE A2 FRONT ELEVATION

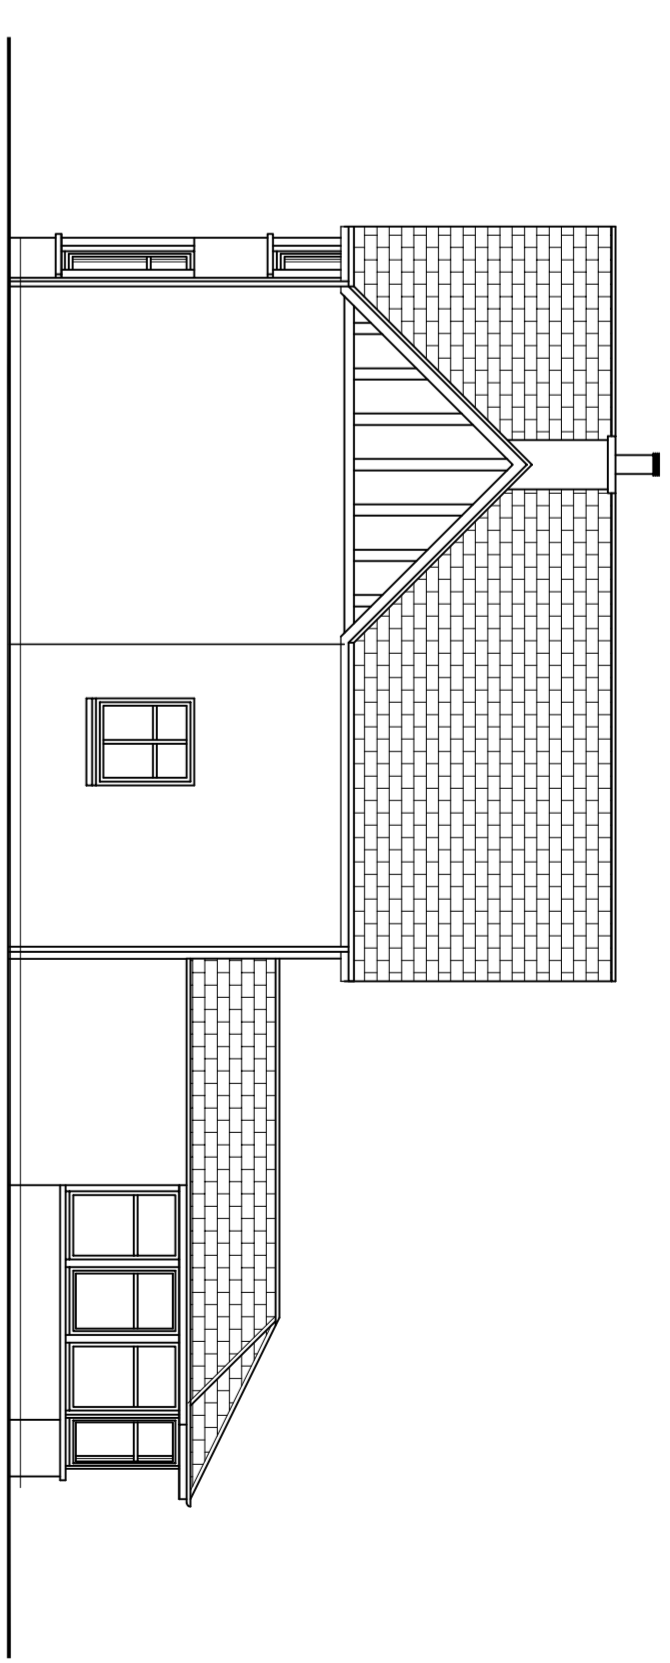

HOUSE TYPE A2 SIDE ELEVATION

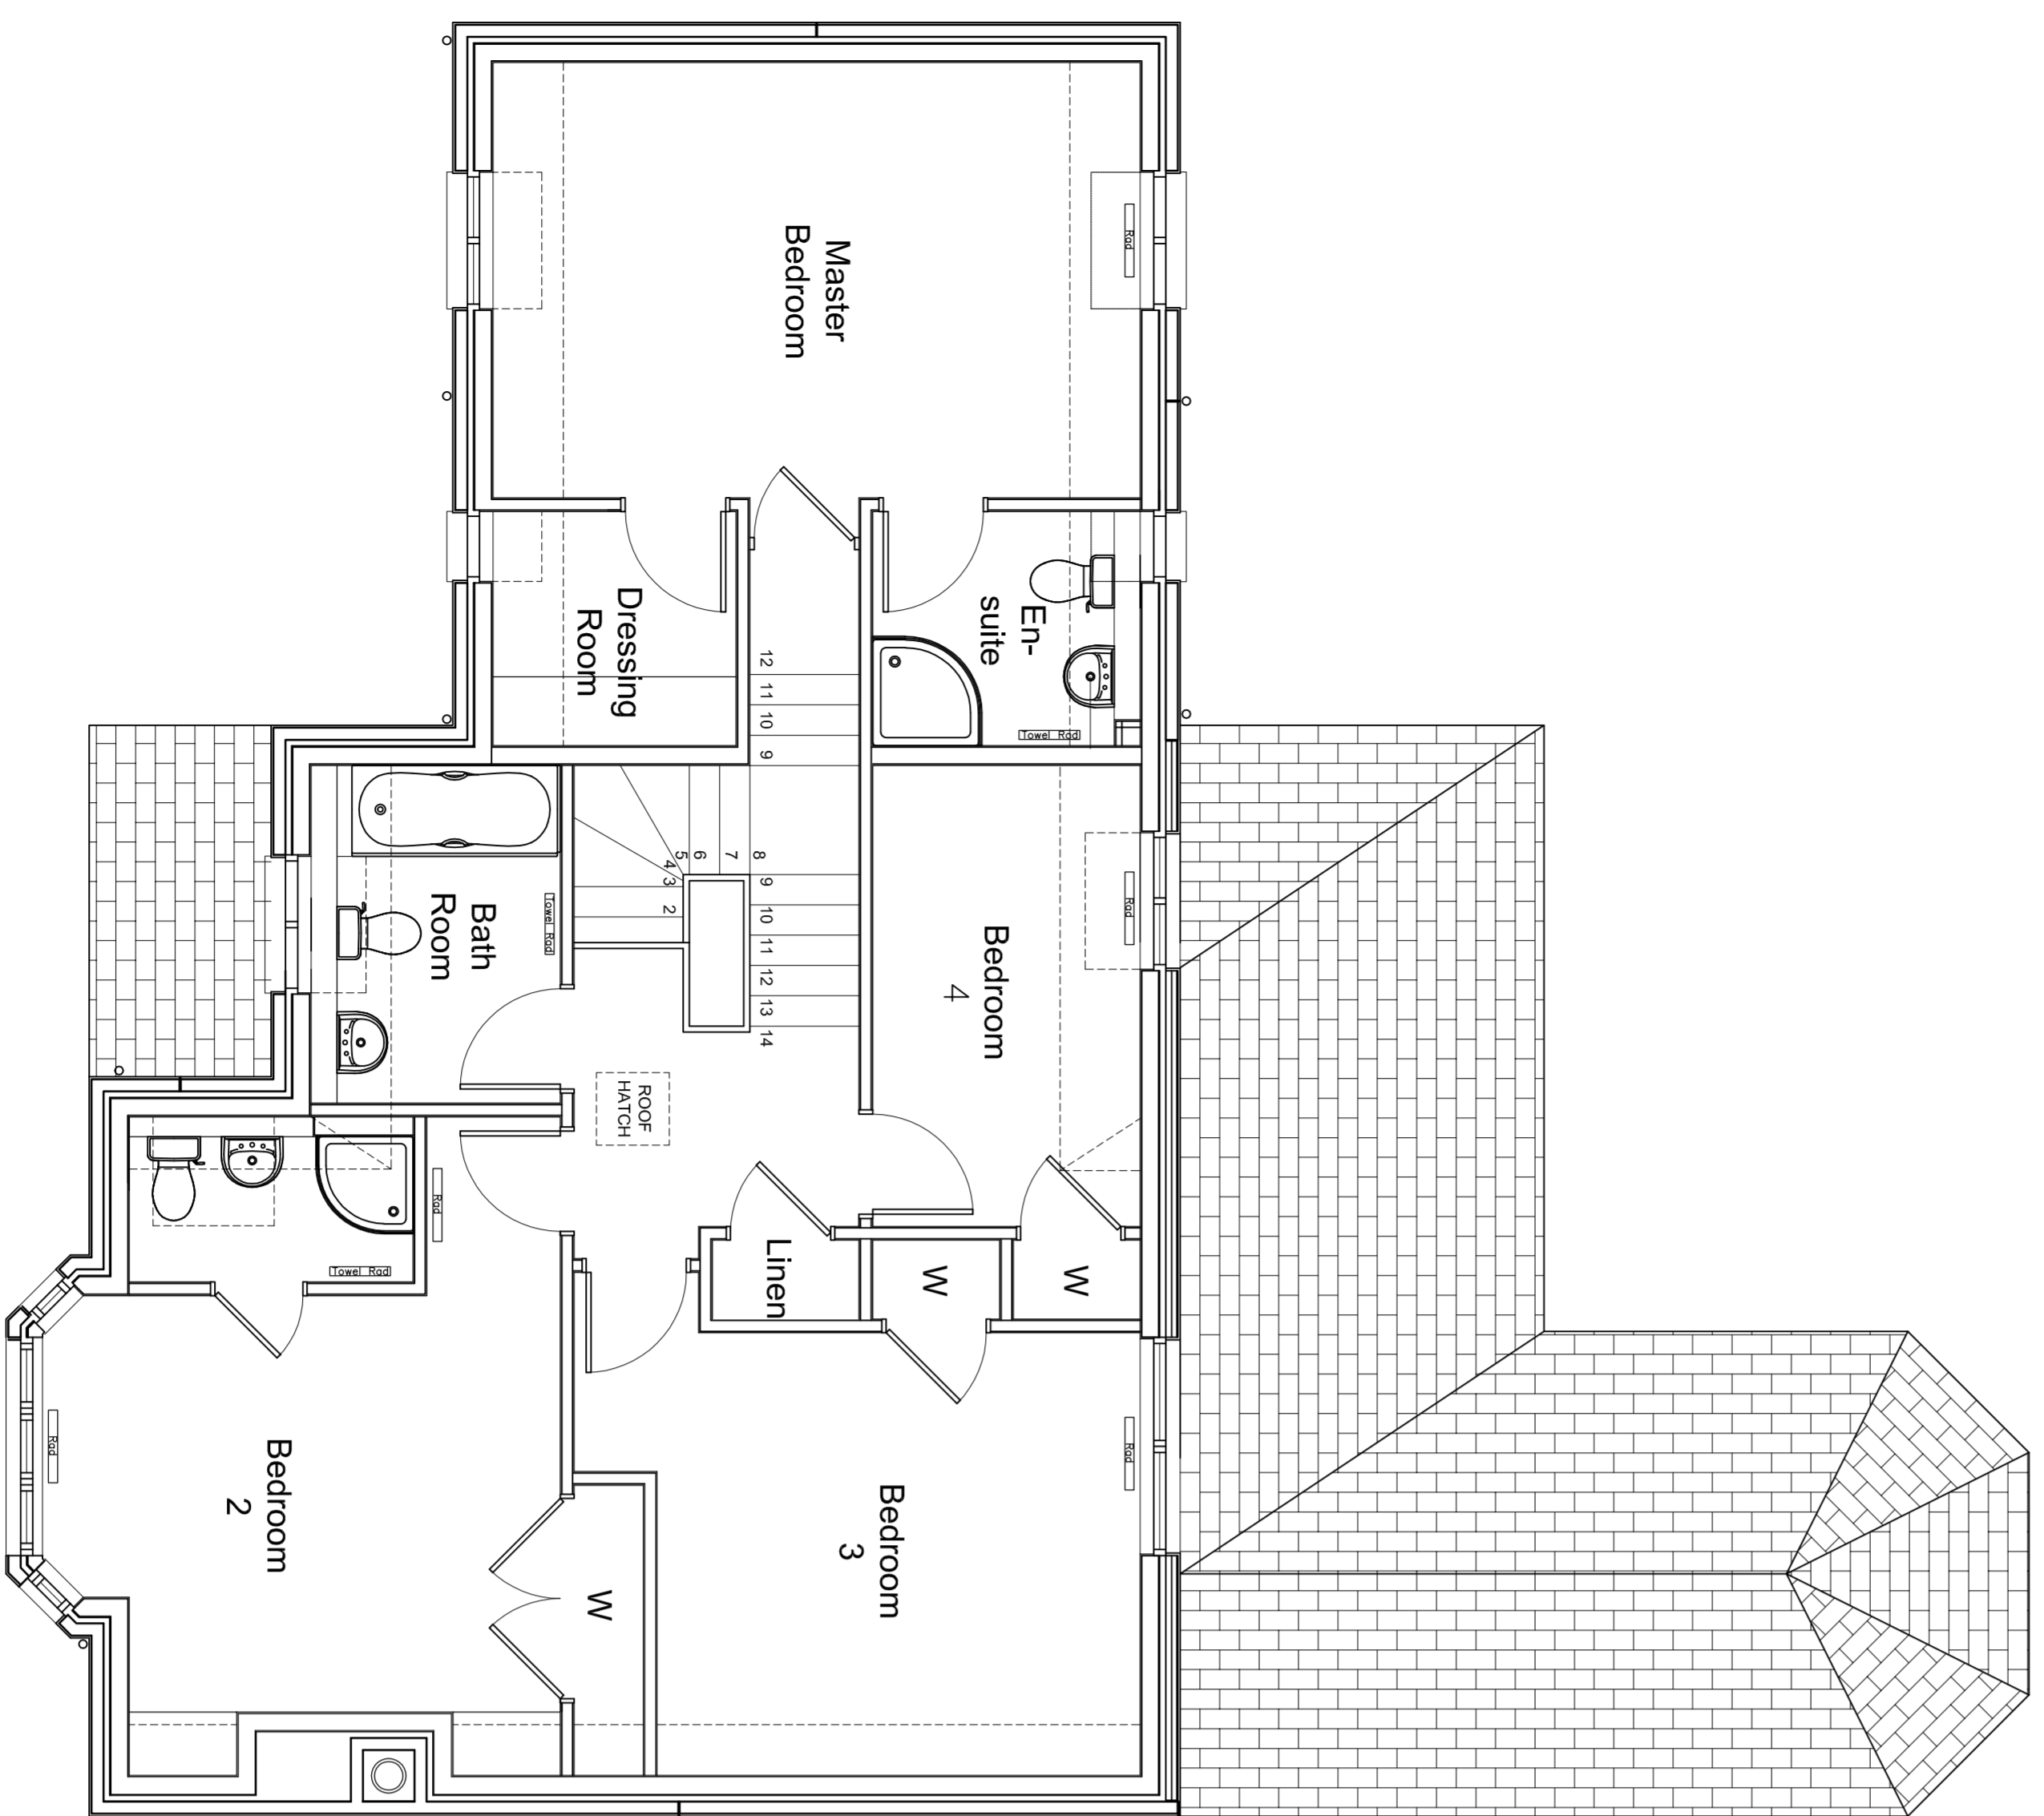

HOUSE TYPE A2 FIRST FLOOR PLAN

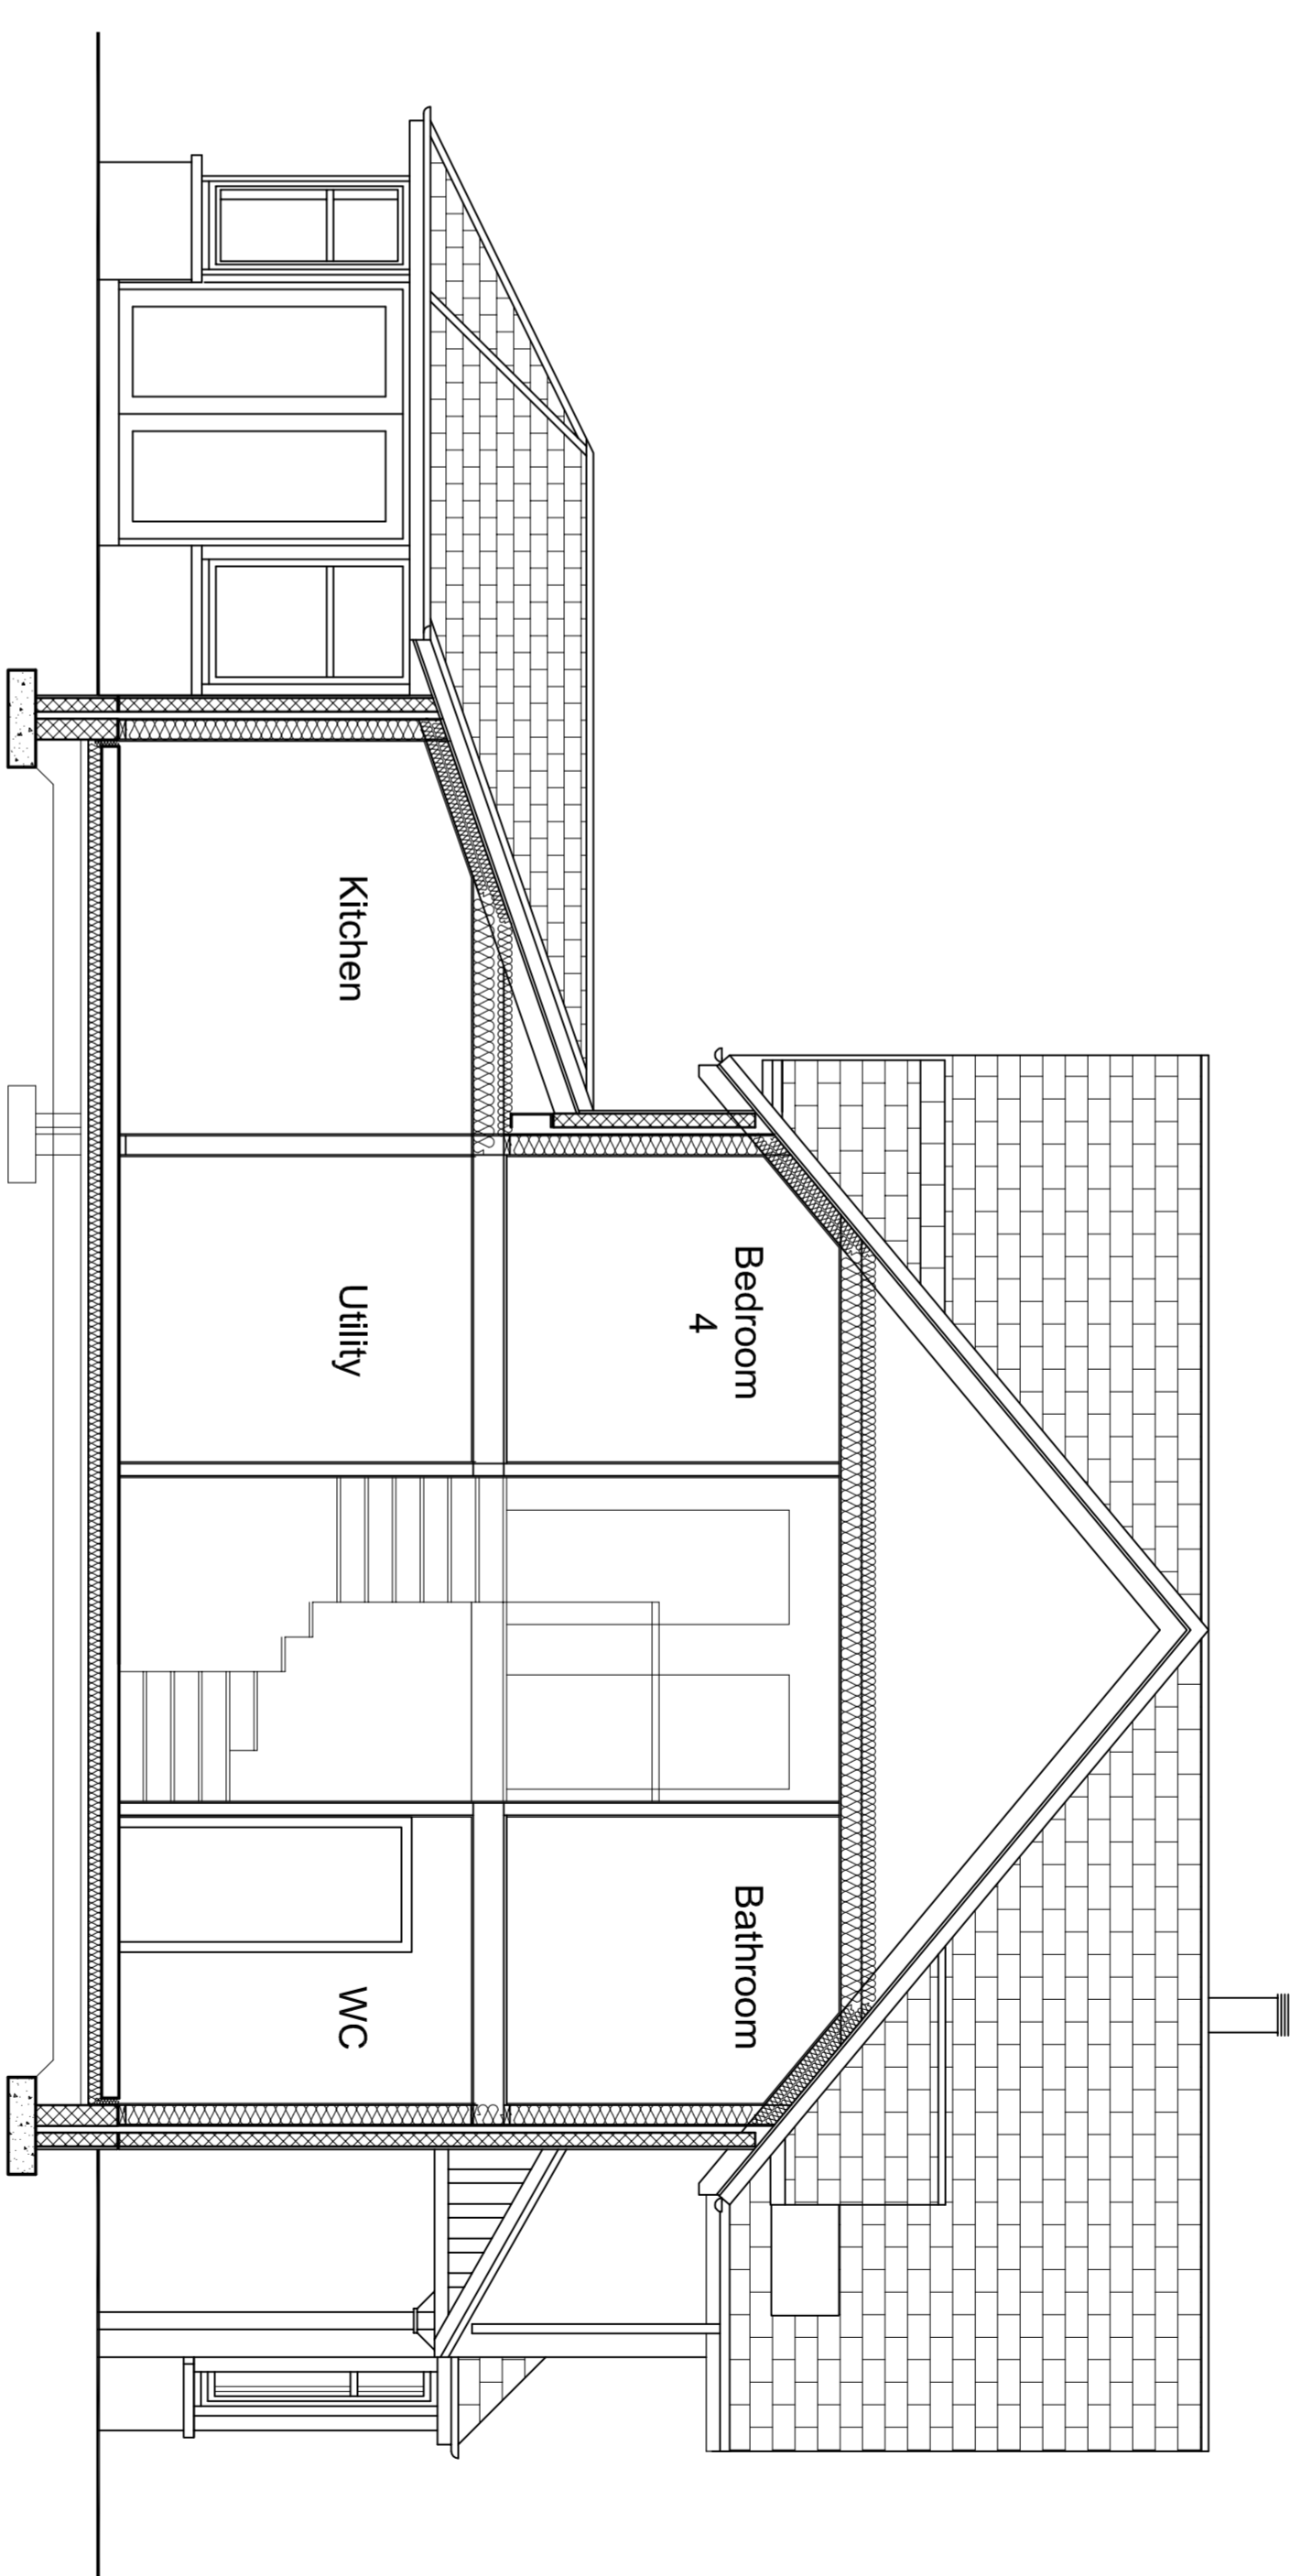

SECTION A - A



SECTION B - B

Project  
Proposed Housing Development  
Larves  
for Brakley Estates Ltd

Title  
Proposed Plans and Elevations  
House Type A1/A2

Scale  
1 : 50/100 @ A1 0332

Date  
13/11/2023

Drawn  
H Macklin

Checked  
Presentation

REV Description Date

**D A V I D  
M U R R A Y  
A R C H I T E C T S  
L I M I T E D**

CHARTERED ARCHITECTS

The Palace, 54-56, The Quadrant, Reading, RG1 1AA, UK  
Telephone: 01224 709600  
E-Mail: admin@dmr-architects.co.uk