




HOUSE TYPE B FIRST FLOOR PLAN

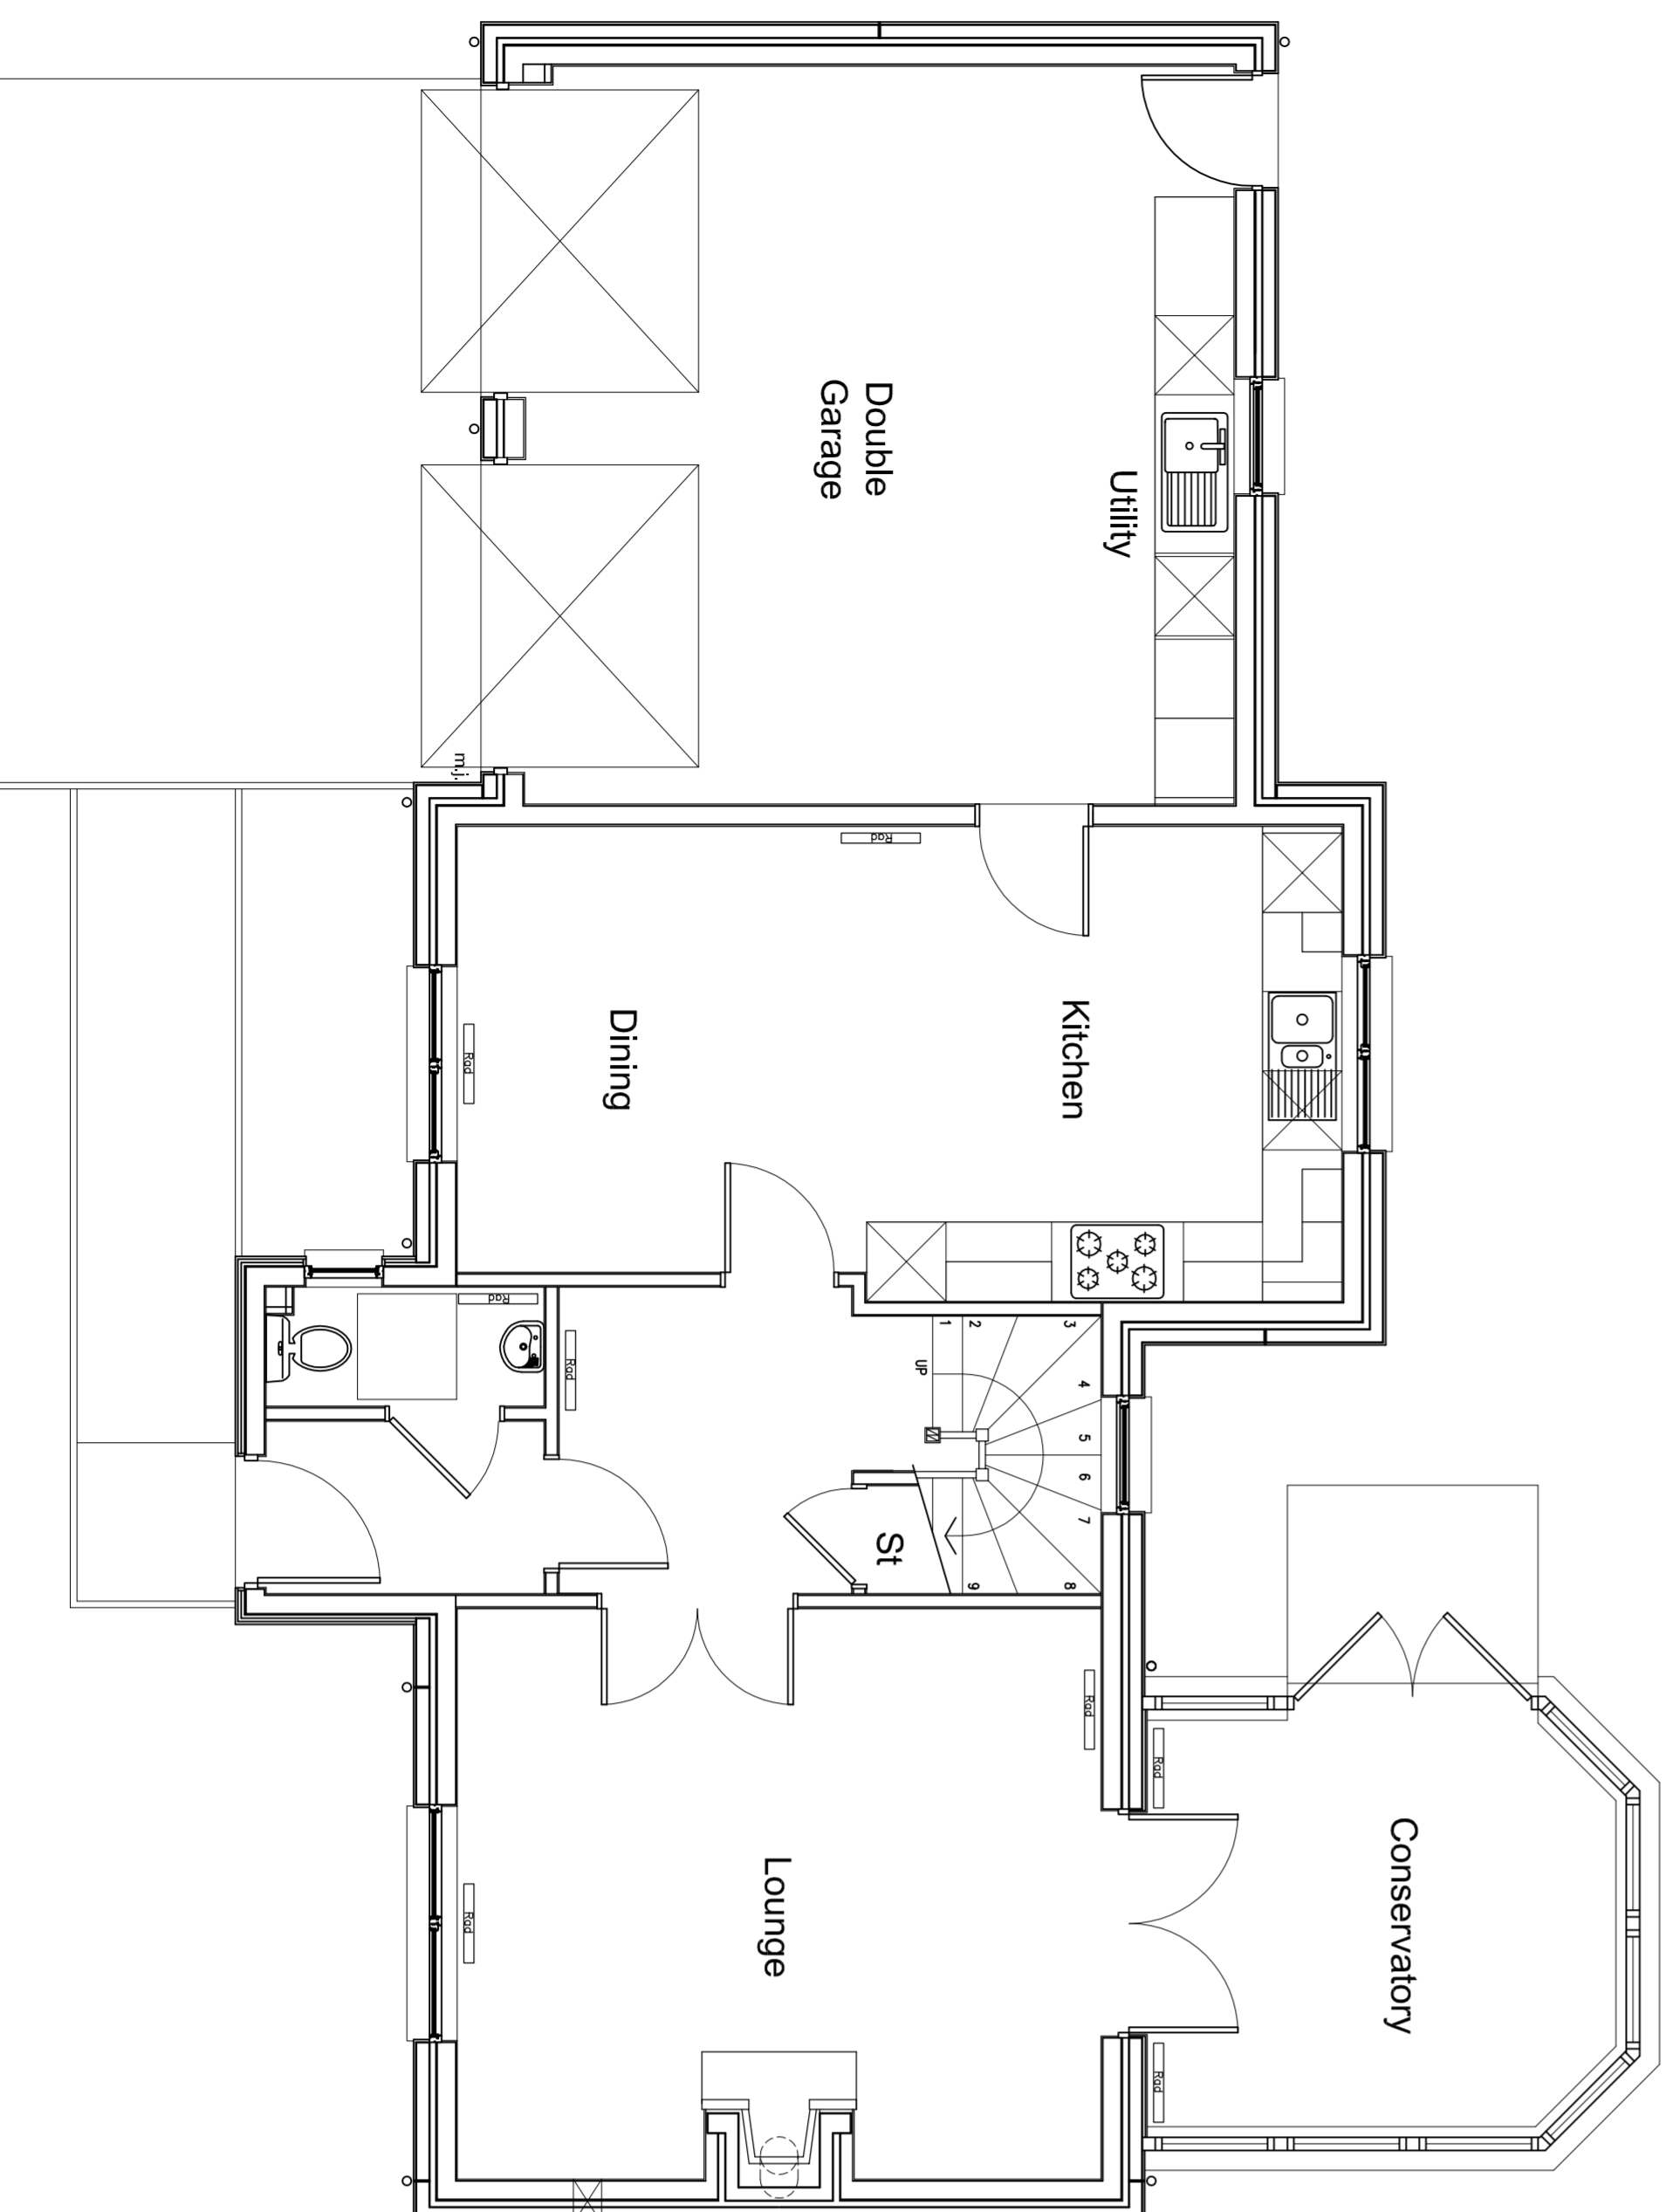


HOUSE TYPE B GROUND FLOOR PLAN

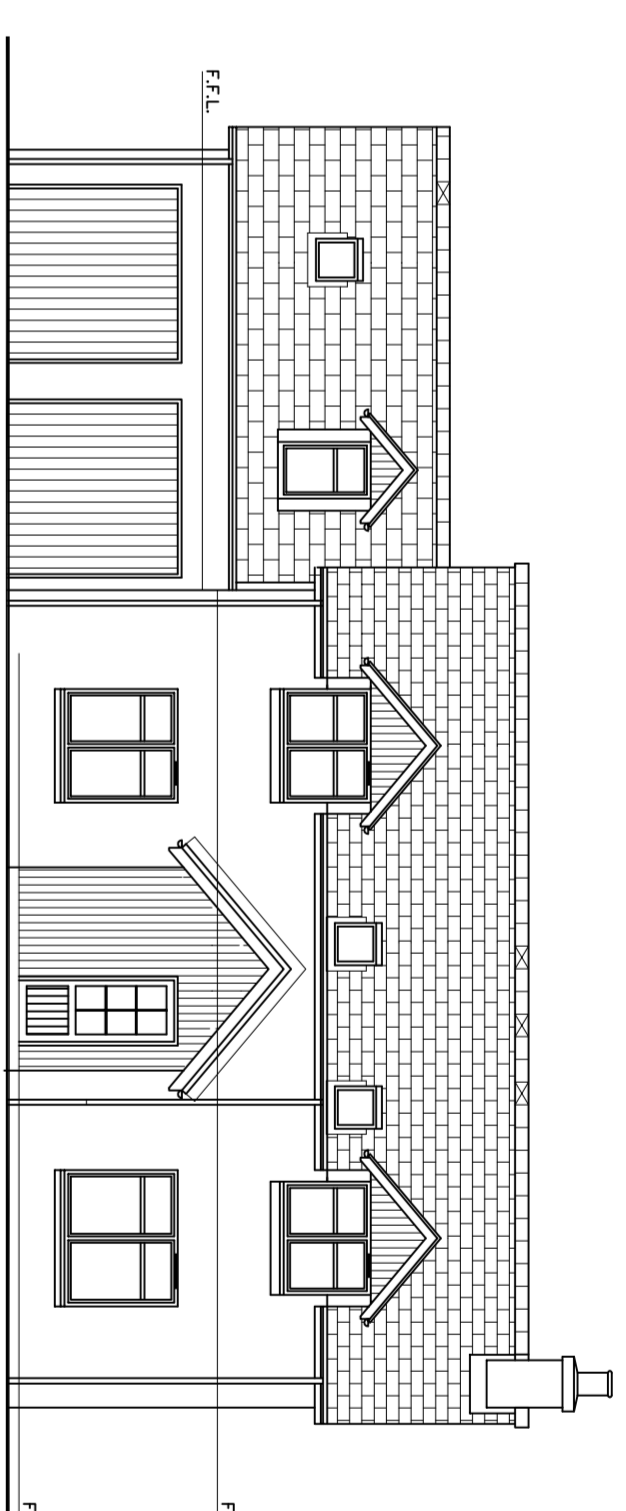


HOUSE TYPE B FRONT ELEVATION

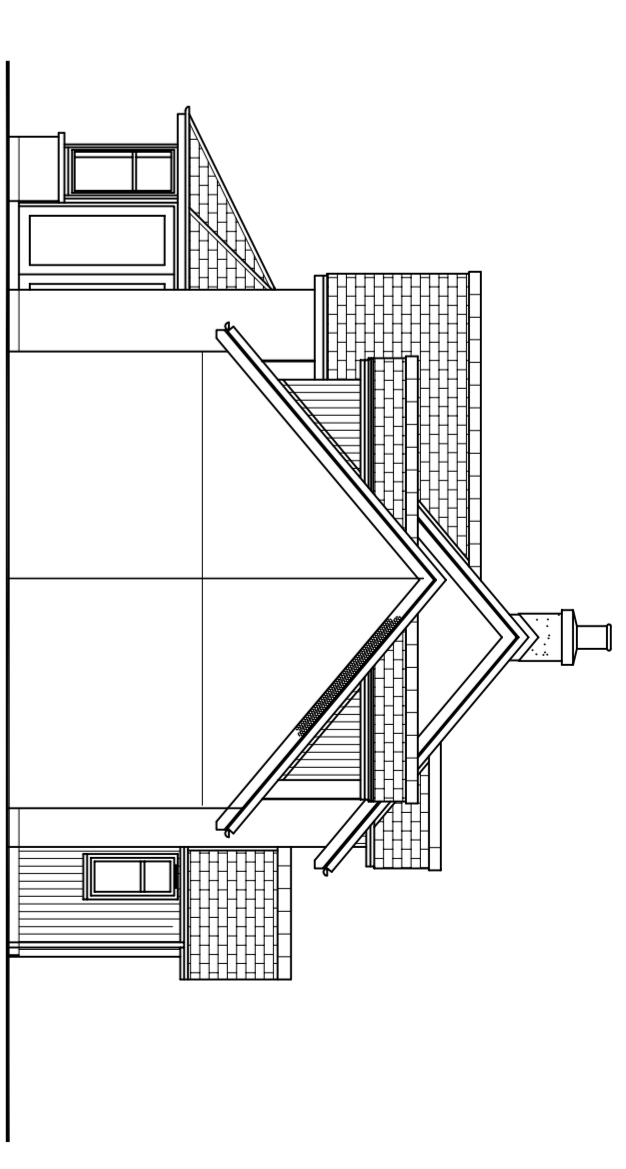


HOUSE TYPE B SIDE ELEVATION

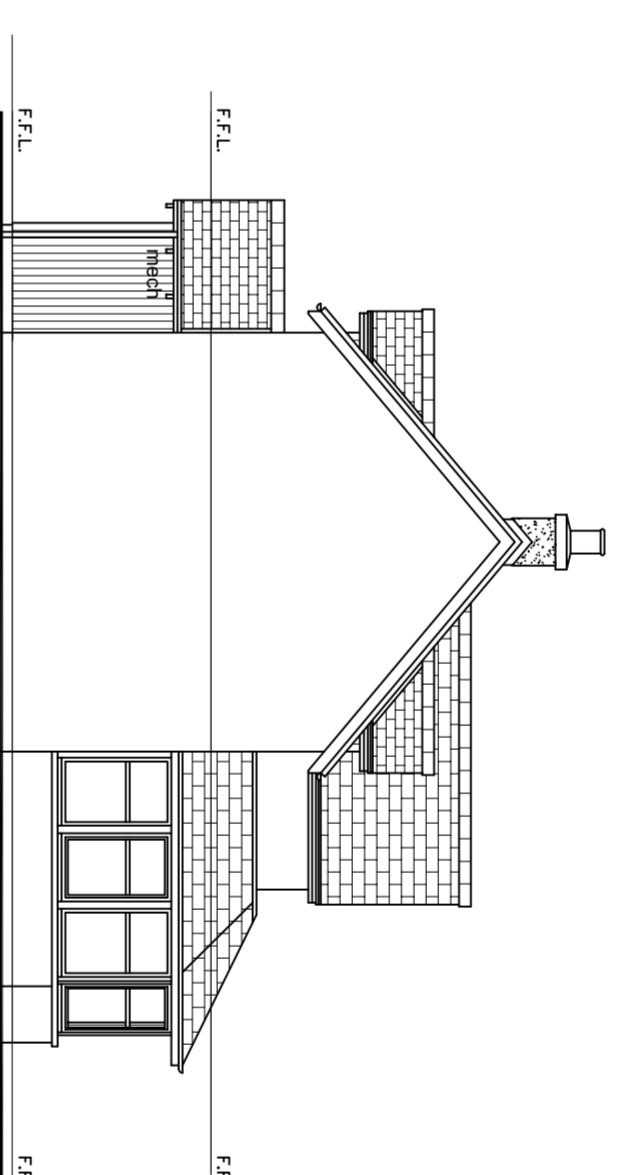

HOUSE TYPE B SIDE ELEVATION

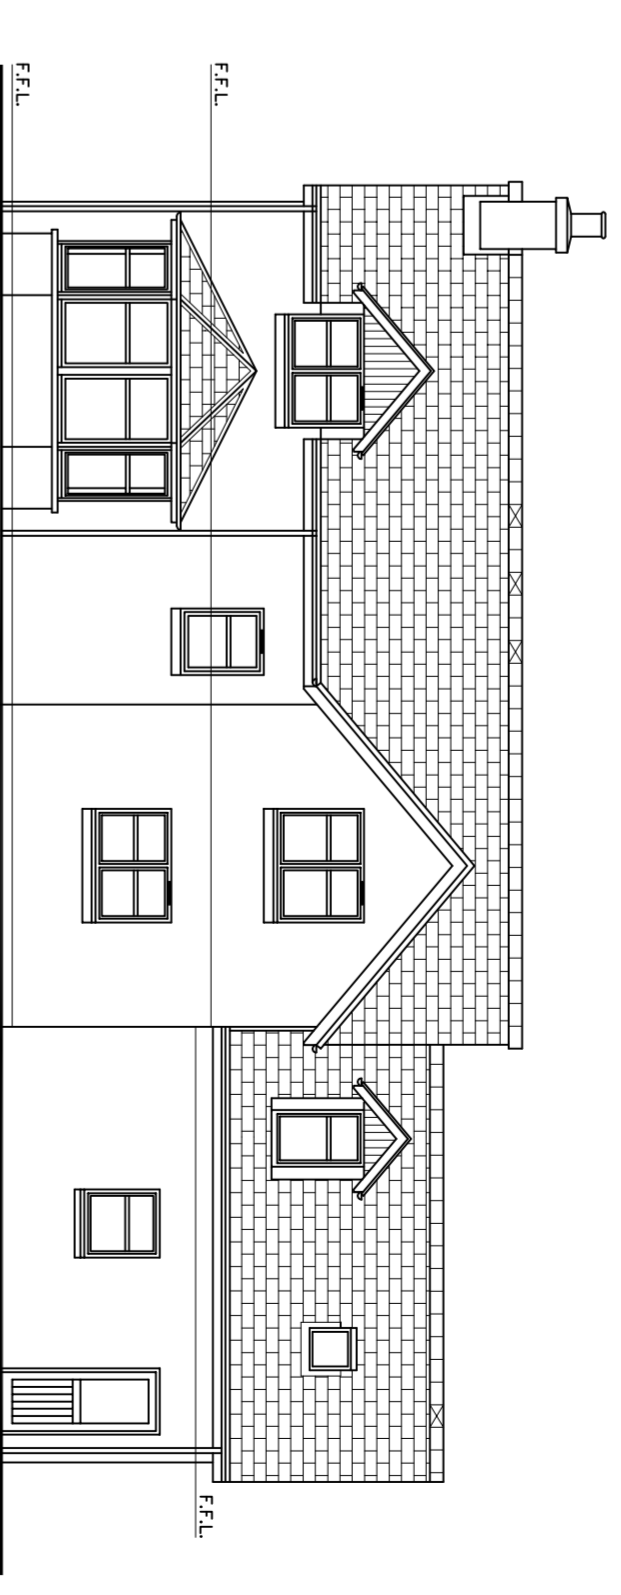

HOUSE TYPE B REAR ELEVATION

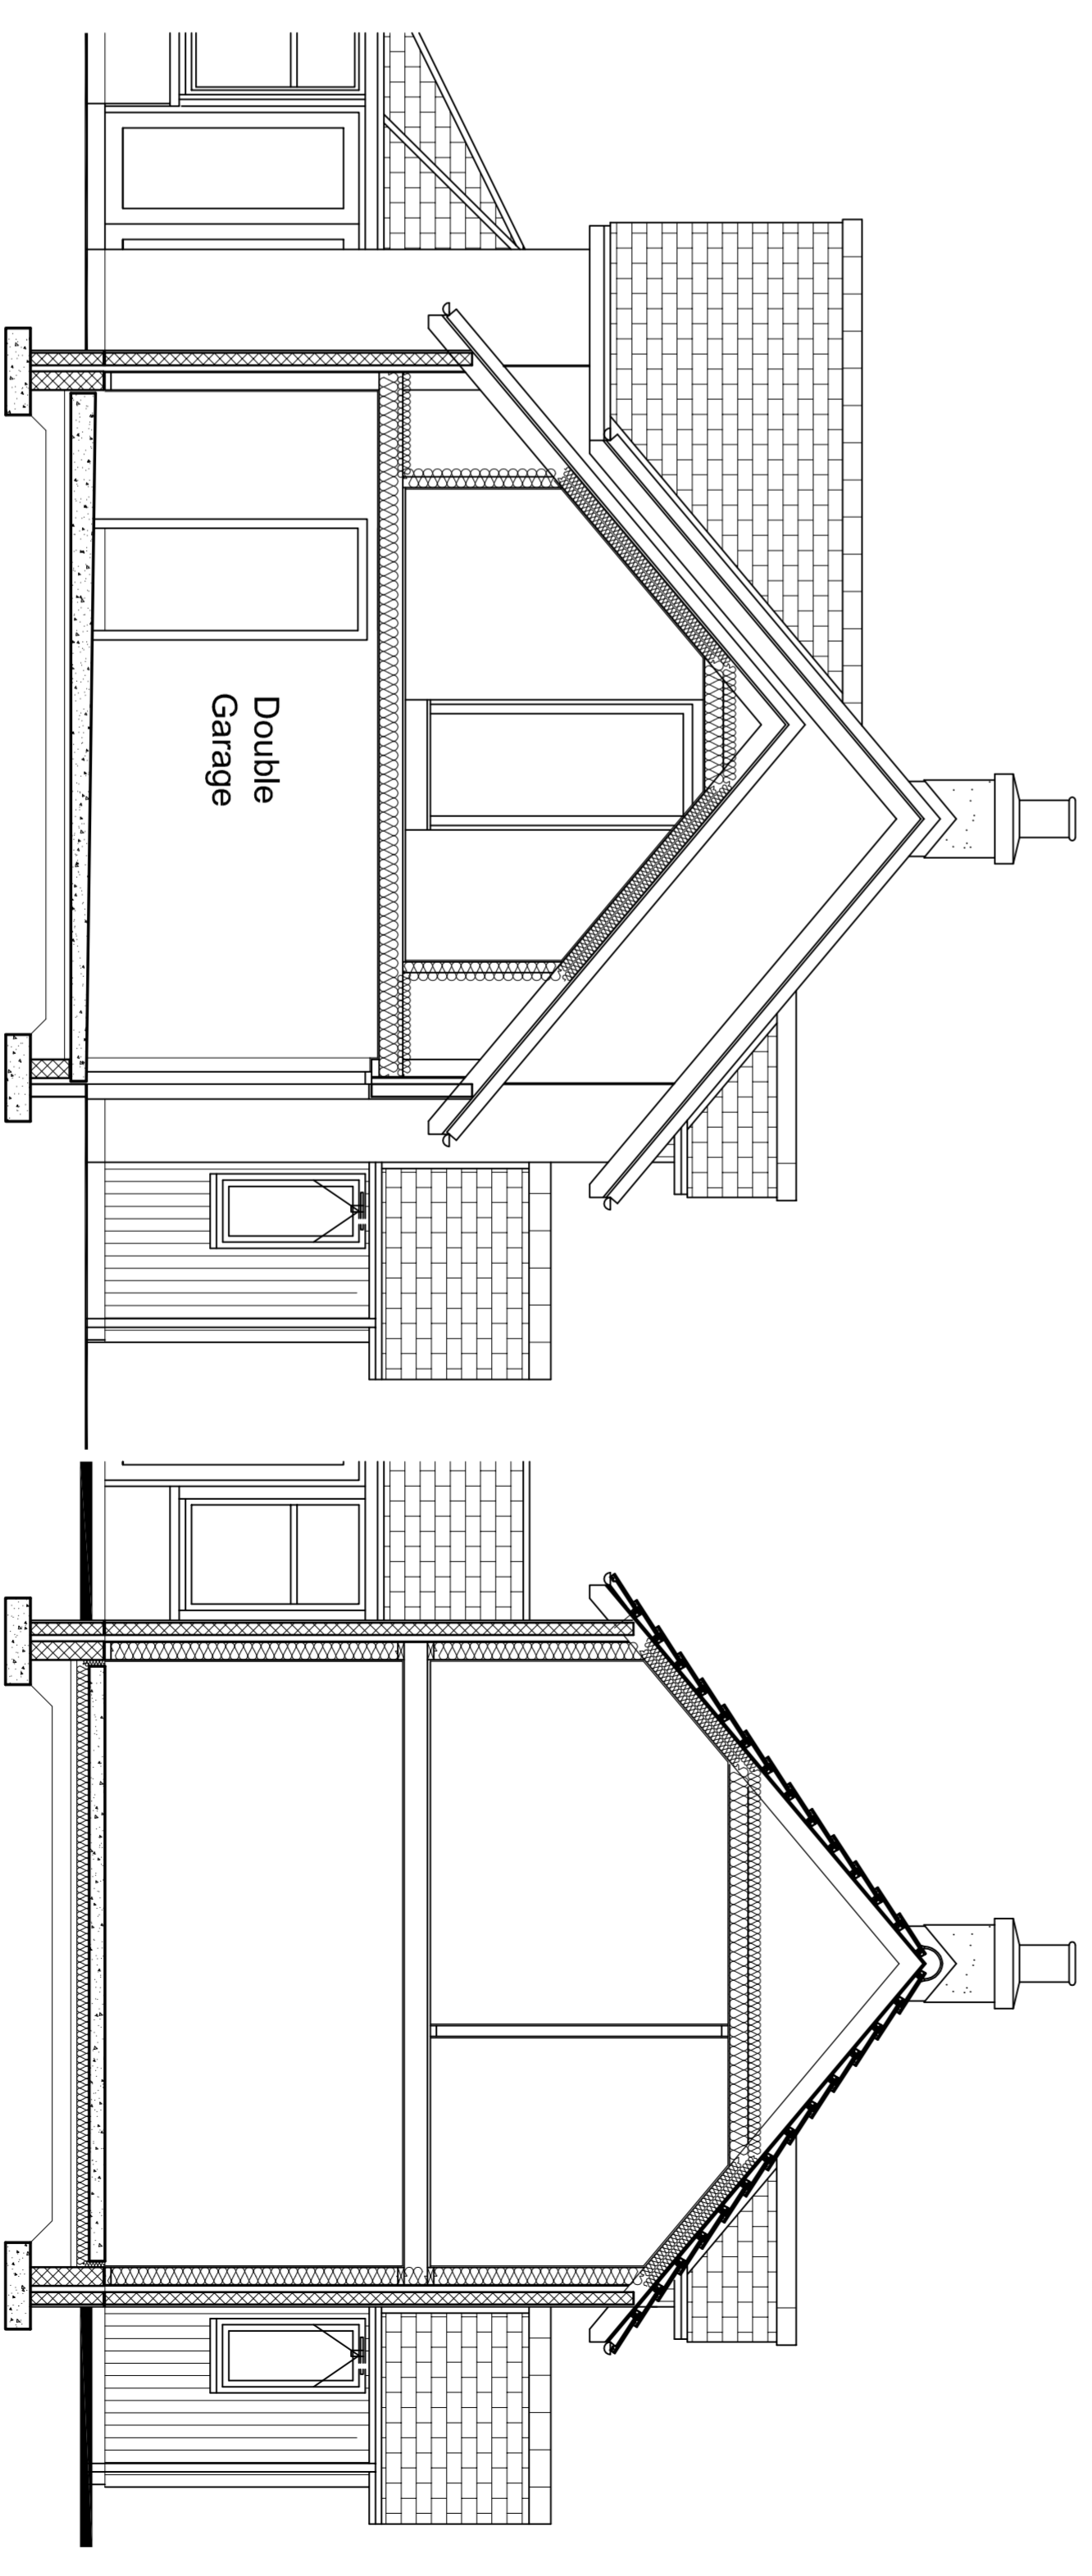

HOUSE TYPE B SECTION

1 : 50

HOUSE TYPE B SECTION

1 : 50

REV	DESCRIPTION	DATE

Project <b>Proposed Housing Development</b> Larves for Brakley Estates Ltd	Date <b>H. Macklin</b> Presentation
Title <b>Proposed Plans, Elevations and Sections</b> House Type B	ICA No. <b>0332</b> P-03
Scale <b>1 : 50/100 @ A1</b>	CHARTERED ARCHITECTS <b>D A V I D M U R R A Y A S S O C I A T E S L I M I T E D</b> The Palace, 50 Abchurch Lane, London, EC4N 3DF Telephone: 0204 7096000 E-Mail: admin@dmu-architects.co.uk