



HOUSE TYPE C FRONT ELEVATION

HOUSE TYPE C SIDE ELEVATION

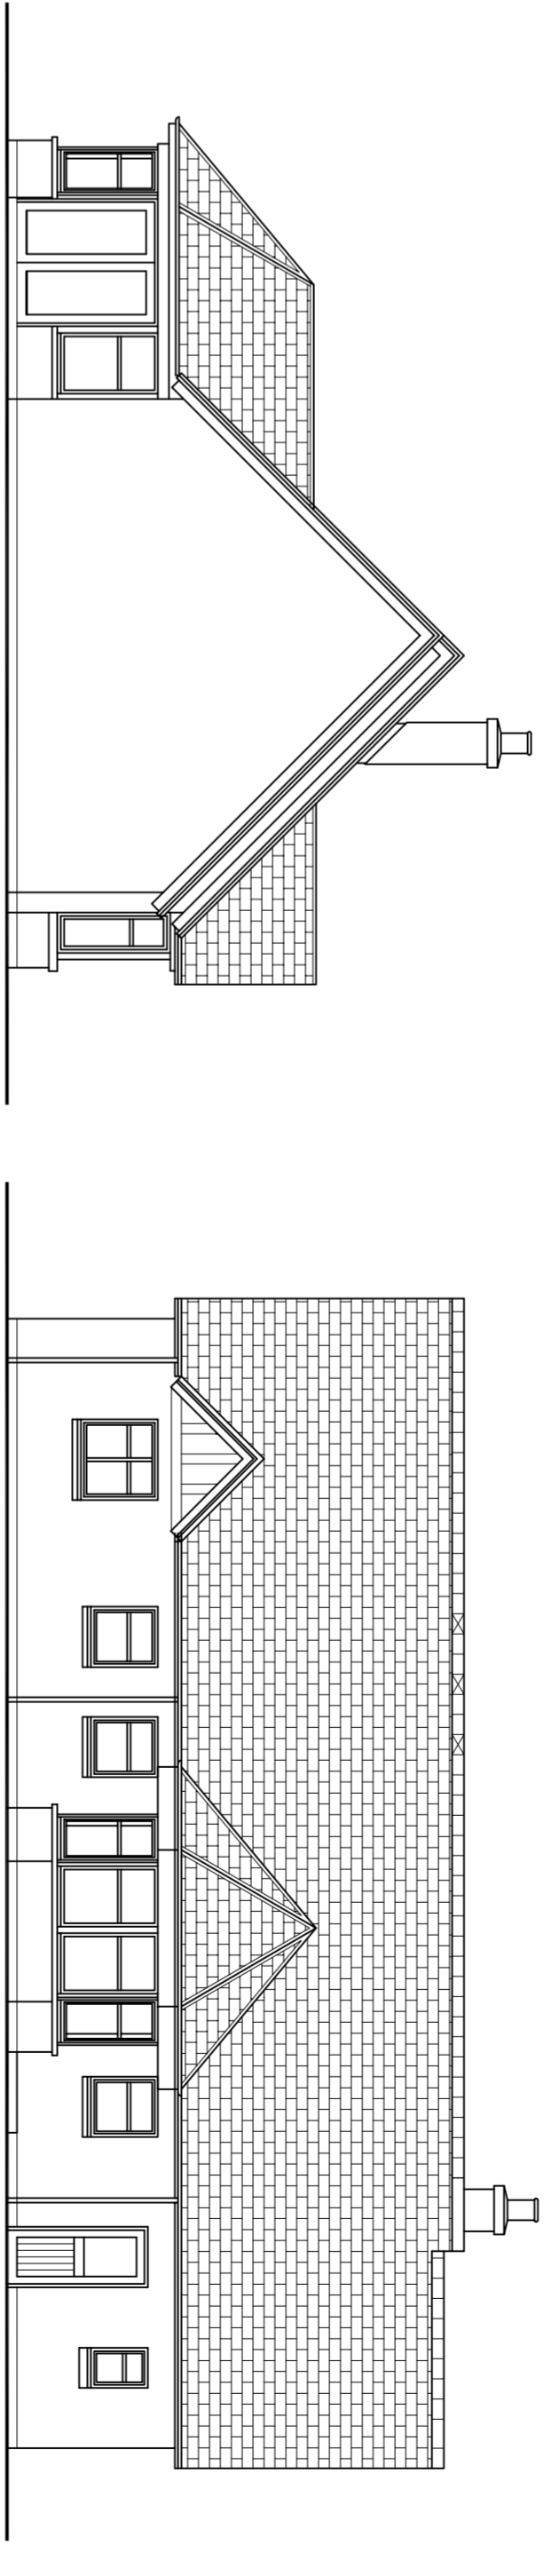


HOUSE TYPE C SIDE ELEVATION

HOUSE TYPE C REAR ELEVATION

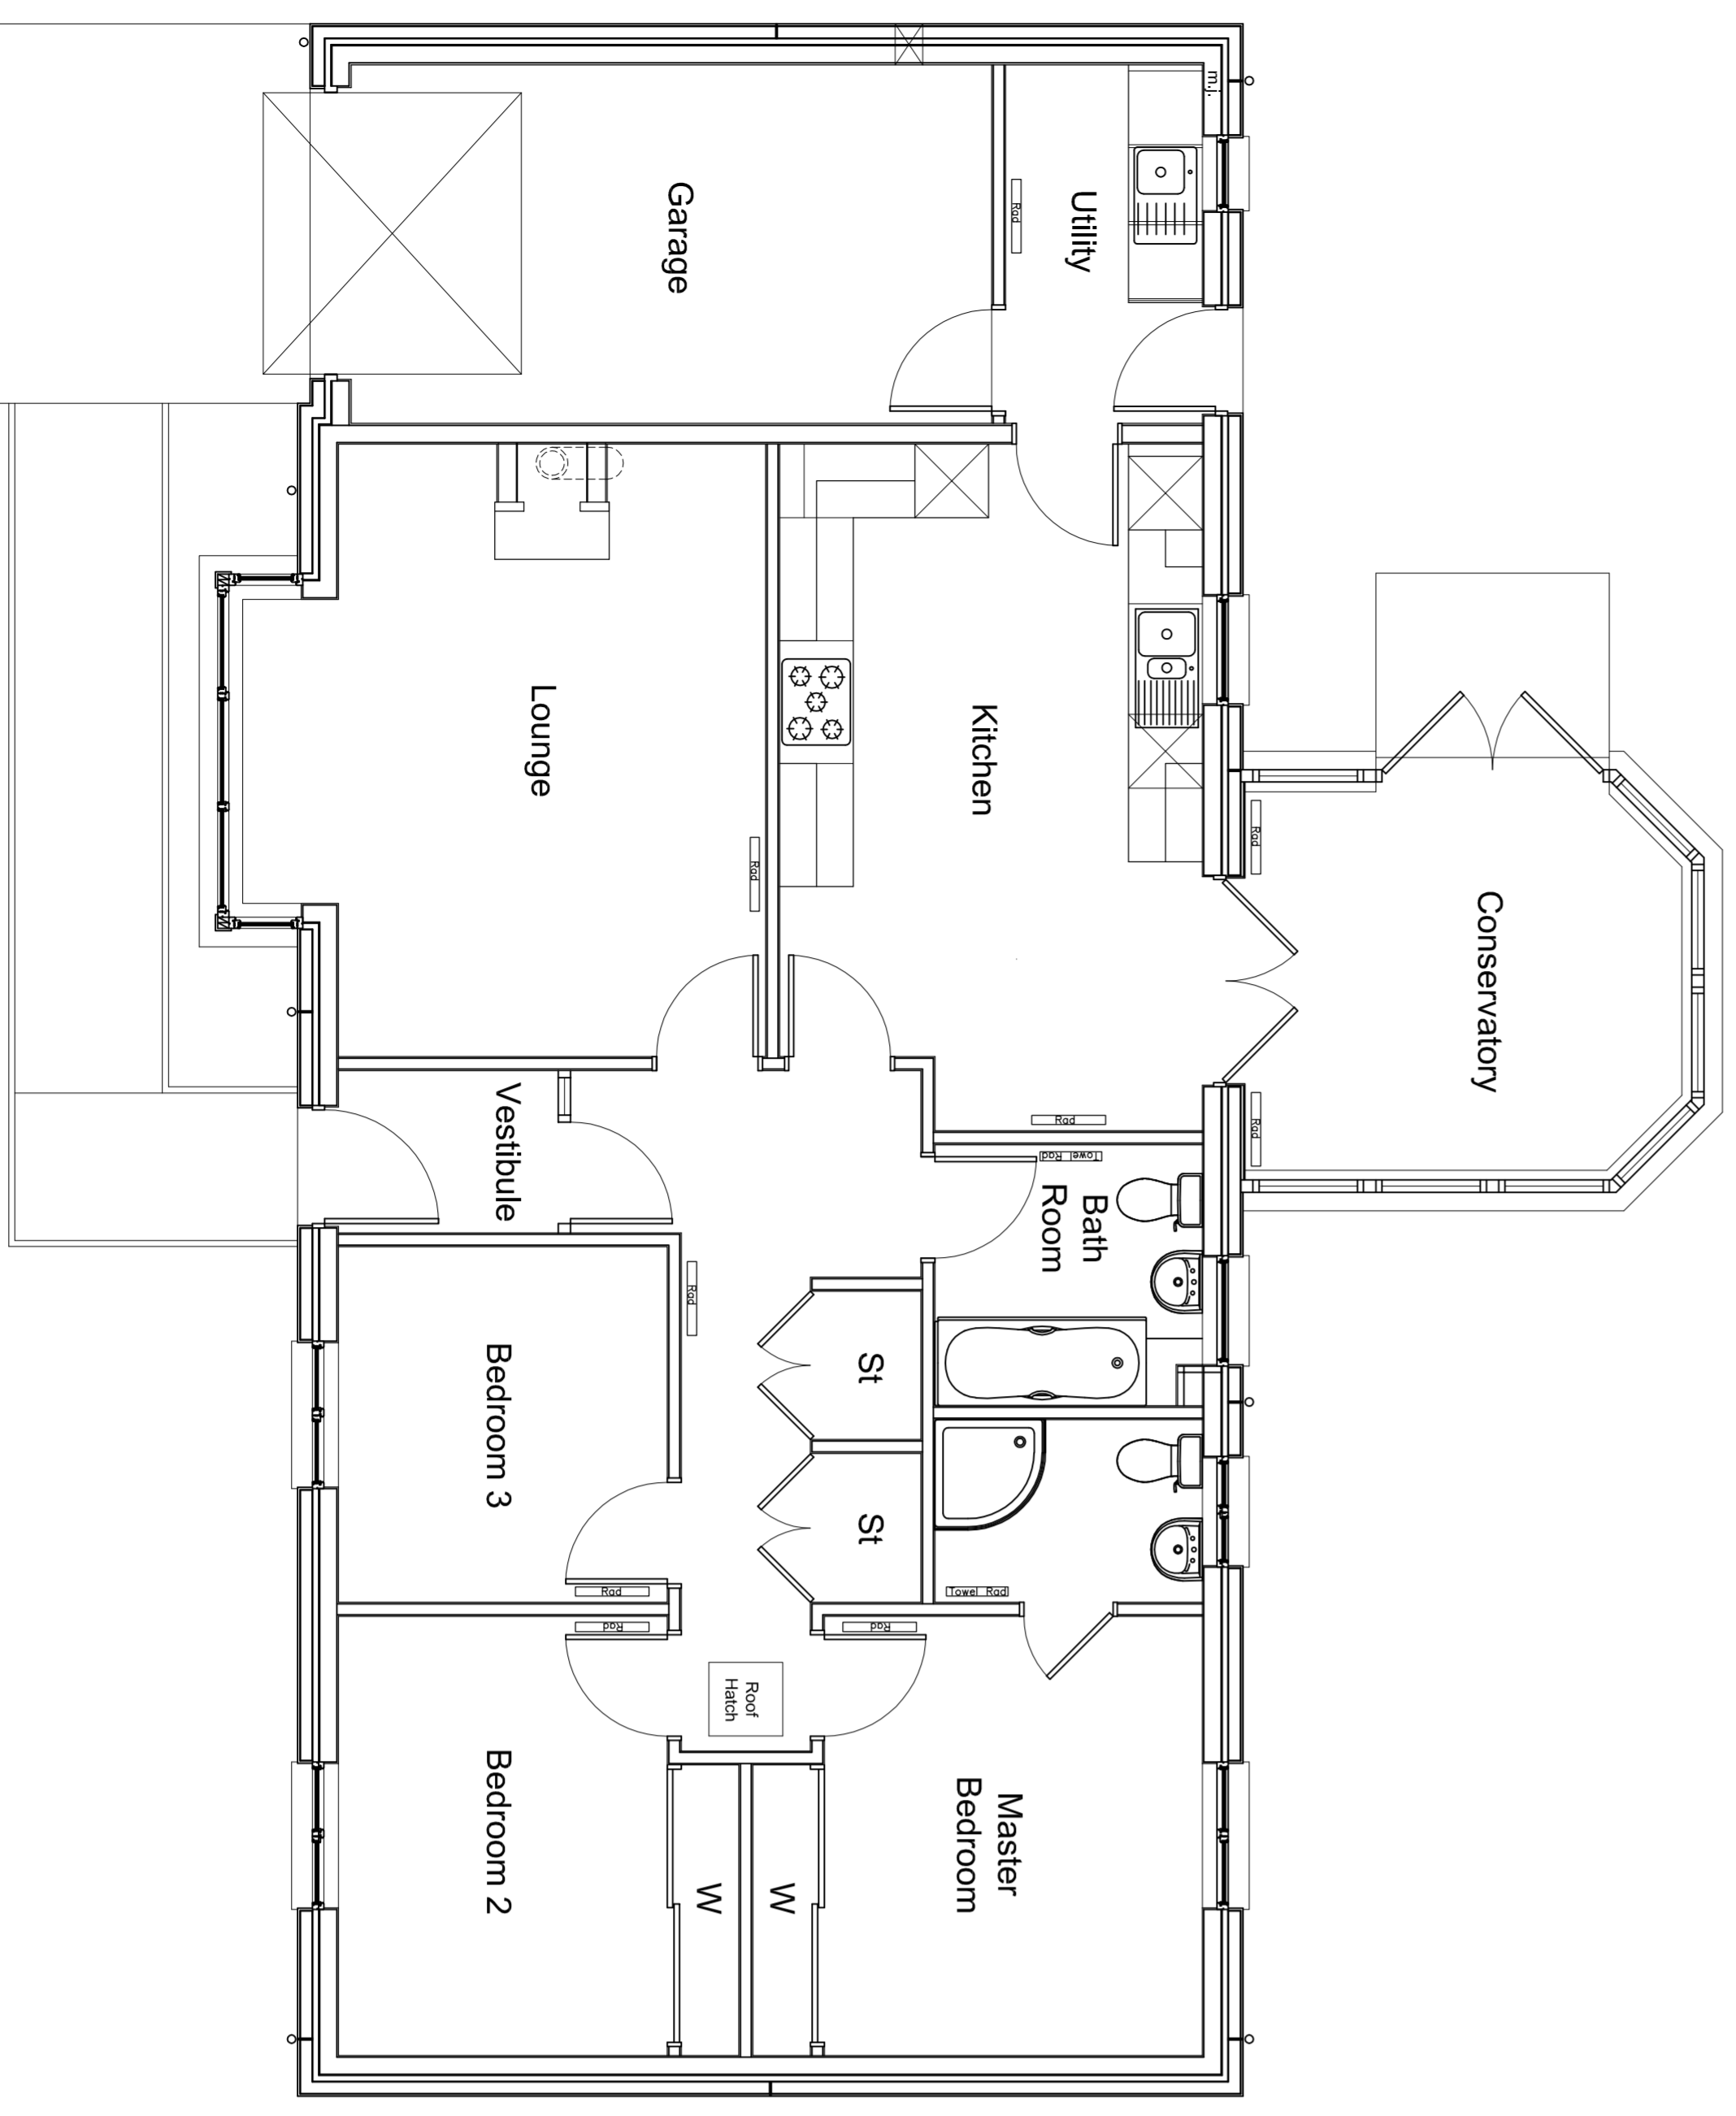

HOUSE TYPE C GROUND FLOOR PLAN

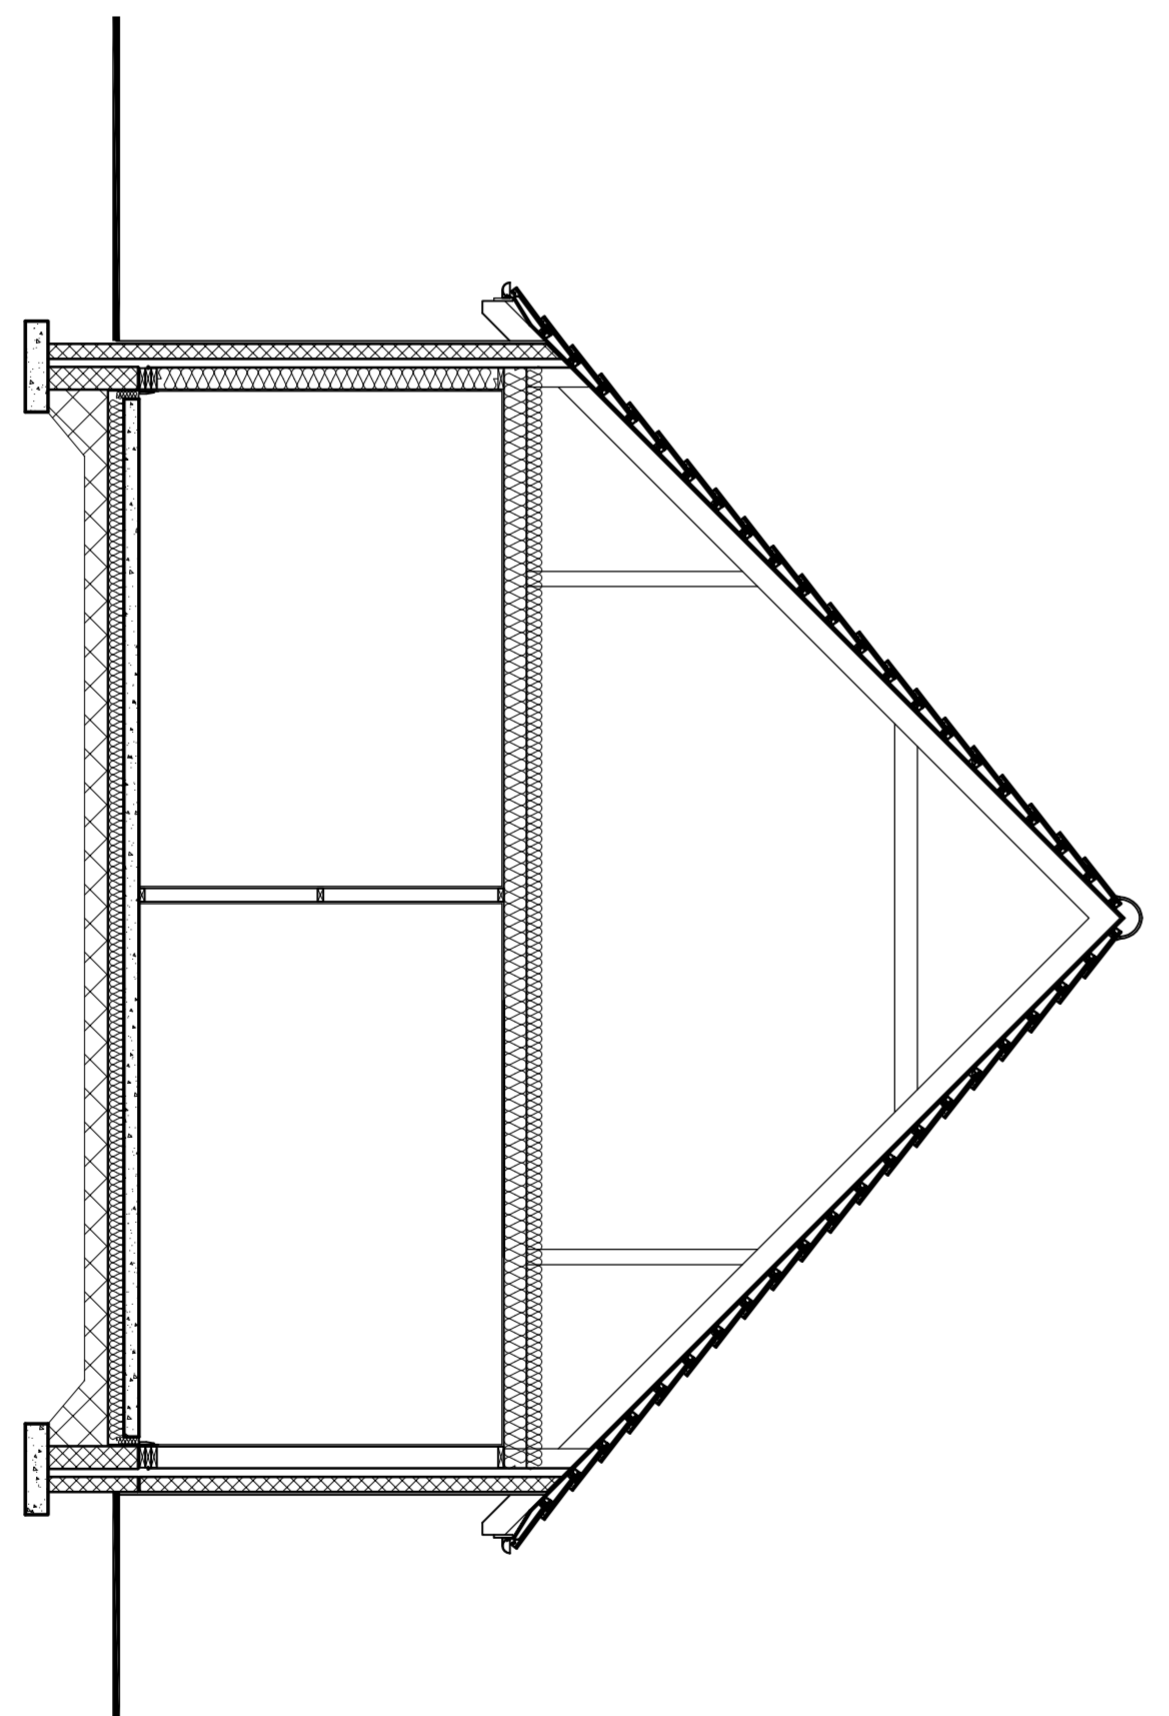

HOUSE TYPE C SECTION

1 : 50

<b>Project</b> Proposed Housing Development for Brakley Estates Ltd		<b>Client</b> Brakley Estates Ltd	
<b>Title</b> Proposed Plans and Elevations House Type C		<b>Scale</b> 1 : 50/100 @ A1 0332	
<b>Drawn</b> H. Macklin		<b>Check</b> P. Es 04	
<b>Drawn</b> H. Macklin		<b>Check</b> P. Es 04	

<b>REV</b> Description Date	<b>DATE</b> Description Date
-----------------------------------	------------------------------------

**D A V I D M U R R A Y A R C H I T E C T S**  
 CHARTERED ARCHITECTS  
 The Palace, 54-56, Portland Road, London, N1 1LN  
 Telephone: 0203 7096000 Fax: 0203 7096001  
 E-Mail: admin@dmu-architects.co.uk